

TRANSPORTATION ASPECTS
OF
SOUTHERN AFRICAN UNIVERSITIES

K. C. WALL

Volume 2

The copyright of this thesis vests in the author. No quotation from it or information derived from it is to be published without full acknowledgement of the source. The thesis is to be used for private study or non-commercial research purposes only.

Published by the University of Cape Town (UCT) in terms of the non-exclusive license granted to UCT by the author.

Supplementary volume to Thesis by K. C. Wall "Transportation Aspects of Southern African Universities", to Department of Urban and Regional Planning, University of Cape Town. October 1971.
comprising:—

APPENDIX F

PLANS OF SELECTED CAMPUSES

INDEX

	Page	Series	
UNIVERSITY OF CAPE TOWN			A
UNIVERSITEIT VAN STELLENBOSCH			B
DIE UNIVERSITEIT VAN DIE ORANJE-VRYSTAAT			C
UNIVERSITY OF NATAL (DURBAN CAMPUS)			D
DIE UNIVERSITEIT VAN PRETORIA			E
UNIVERSITY OF THE WITWATERSRAND			F
UNIVERSITY OF RHODESIA			G

Note: Each series is a sequence of drawings in the order:—

1. Title page
2. Locality plan
3. Campus plan, with
- 3^a Overlay, showing traffic circulation and parking facilities available on the campus.






KEY TO NOTATION **=====** SERIES 2 (LOCALITY PLANS) **=====**

Scales all to 1:50 000 (approx. 1 inch = 0.8 mile)

- | | | | |
|-----------------------------------------------------------------------------------|----------------------------------|-------------------------------------------------------------------------------------|---------------------------|
|  | Completed major roads & freeways |  | Under construction |
|  | Railway | | |
|  | University campuses |  | Central business district |
| | |  | Built-up area |

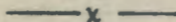




KEY TO NOTATION **=====** SERIES 3 (CAMPUS PLANS) **=====**

Scales all to 1:3000 (i.e. 1 inch = 250 ft.)

- | | | | |
|-------------------------------------------------------------------------------------|--------------------------------------------------------------------------------|---------------------------------------------------------------------------------------|--------|
|  | Boundary of University property | | |
|  | Central facilities e.g. libraries, halls of assembly, administration, theatres | | |
|  | Academic facilities i.e. teaching and laboratories | | |
|  | Student and staff residences |  | Sports |


KEY TO NOTATION **=====** SERIES 3^a (PARKING AND CIRCULATION) **=====**

These drawings are overlays to Series 3. Numbers written above the shading reflect the parking capacity of each area. Parking areas are shown diagrammatically only; shapes are not accurate.


- | | | | |
|-------------------------------------------------------------------------------------|-------------------------------------------------------------------------------------------|---------------------------------------------------------------------------------------|----------------------|
|  | Two-way traffic permitted |  | One-way traffic only |
|  | "Restricted" parking i.e. reserved to staff, visitors, or senior students in residence. | | |
|  | "Unrestricted" parking i.e. legal parking areas open to students and all-comers. | | |
|  | "Illegal" parking on campus; and portions of public streets used by University commuters. | | |



UNIVERSITY OF CAPE TOWN

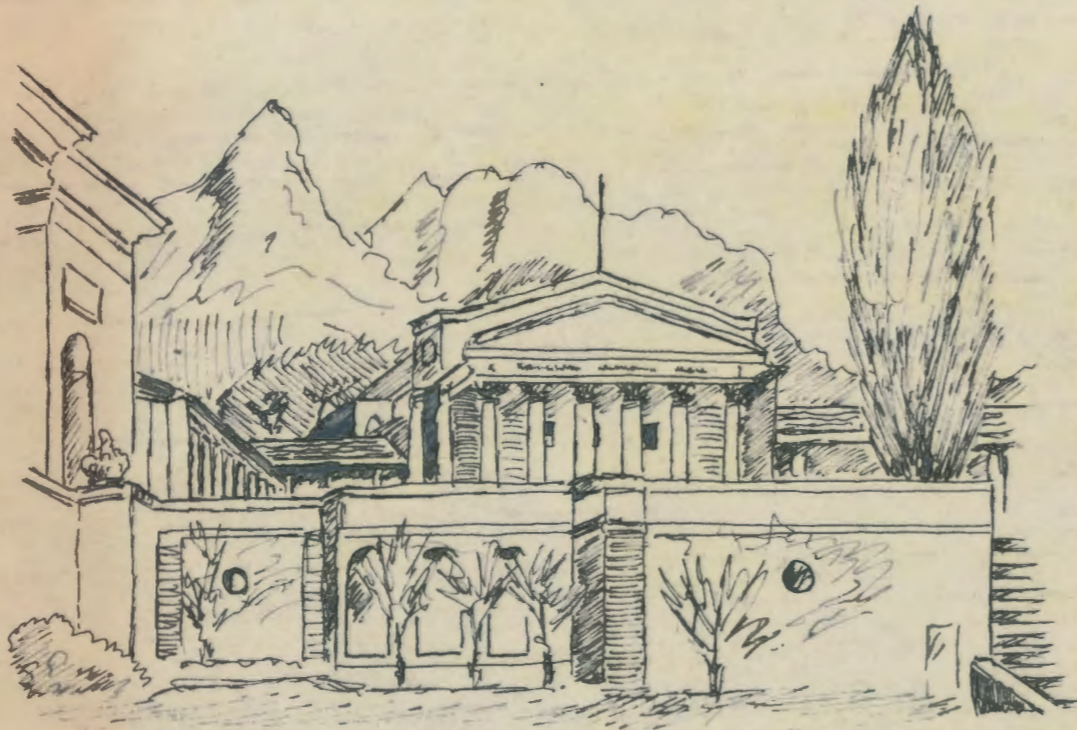


Jameson Hall

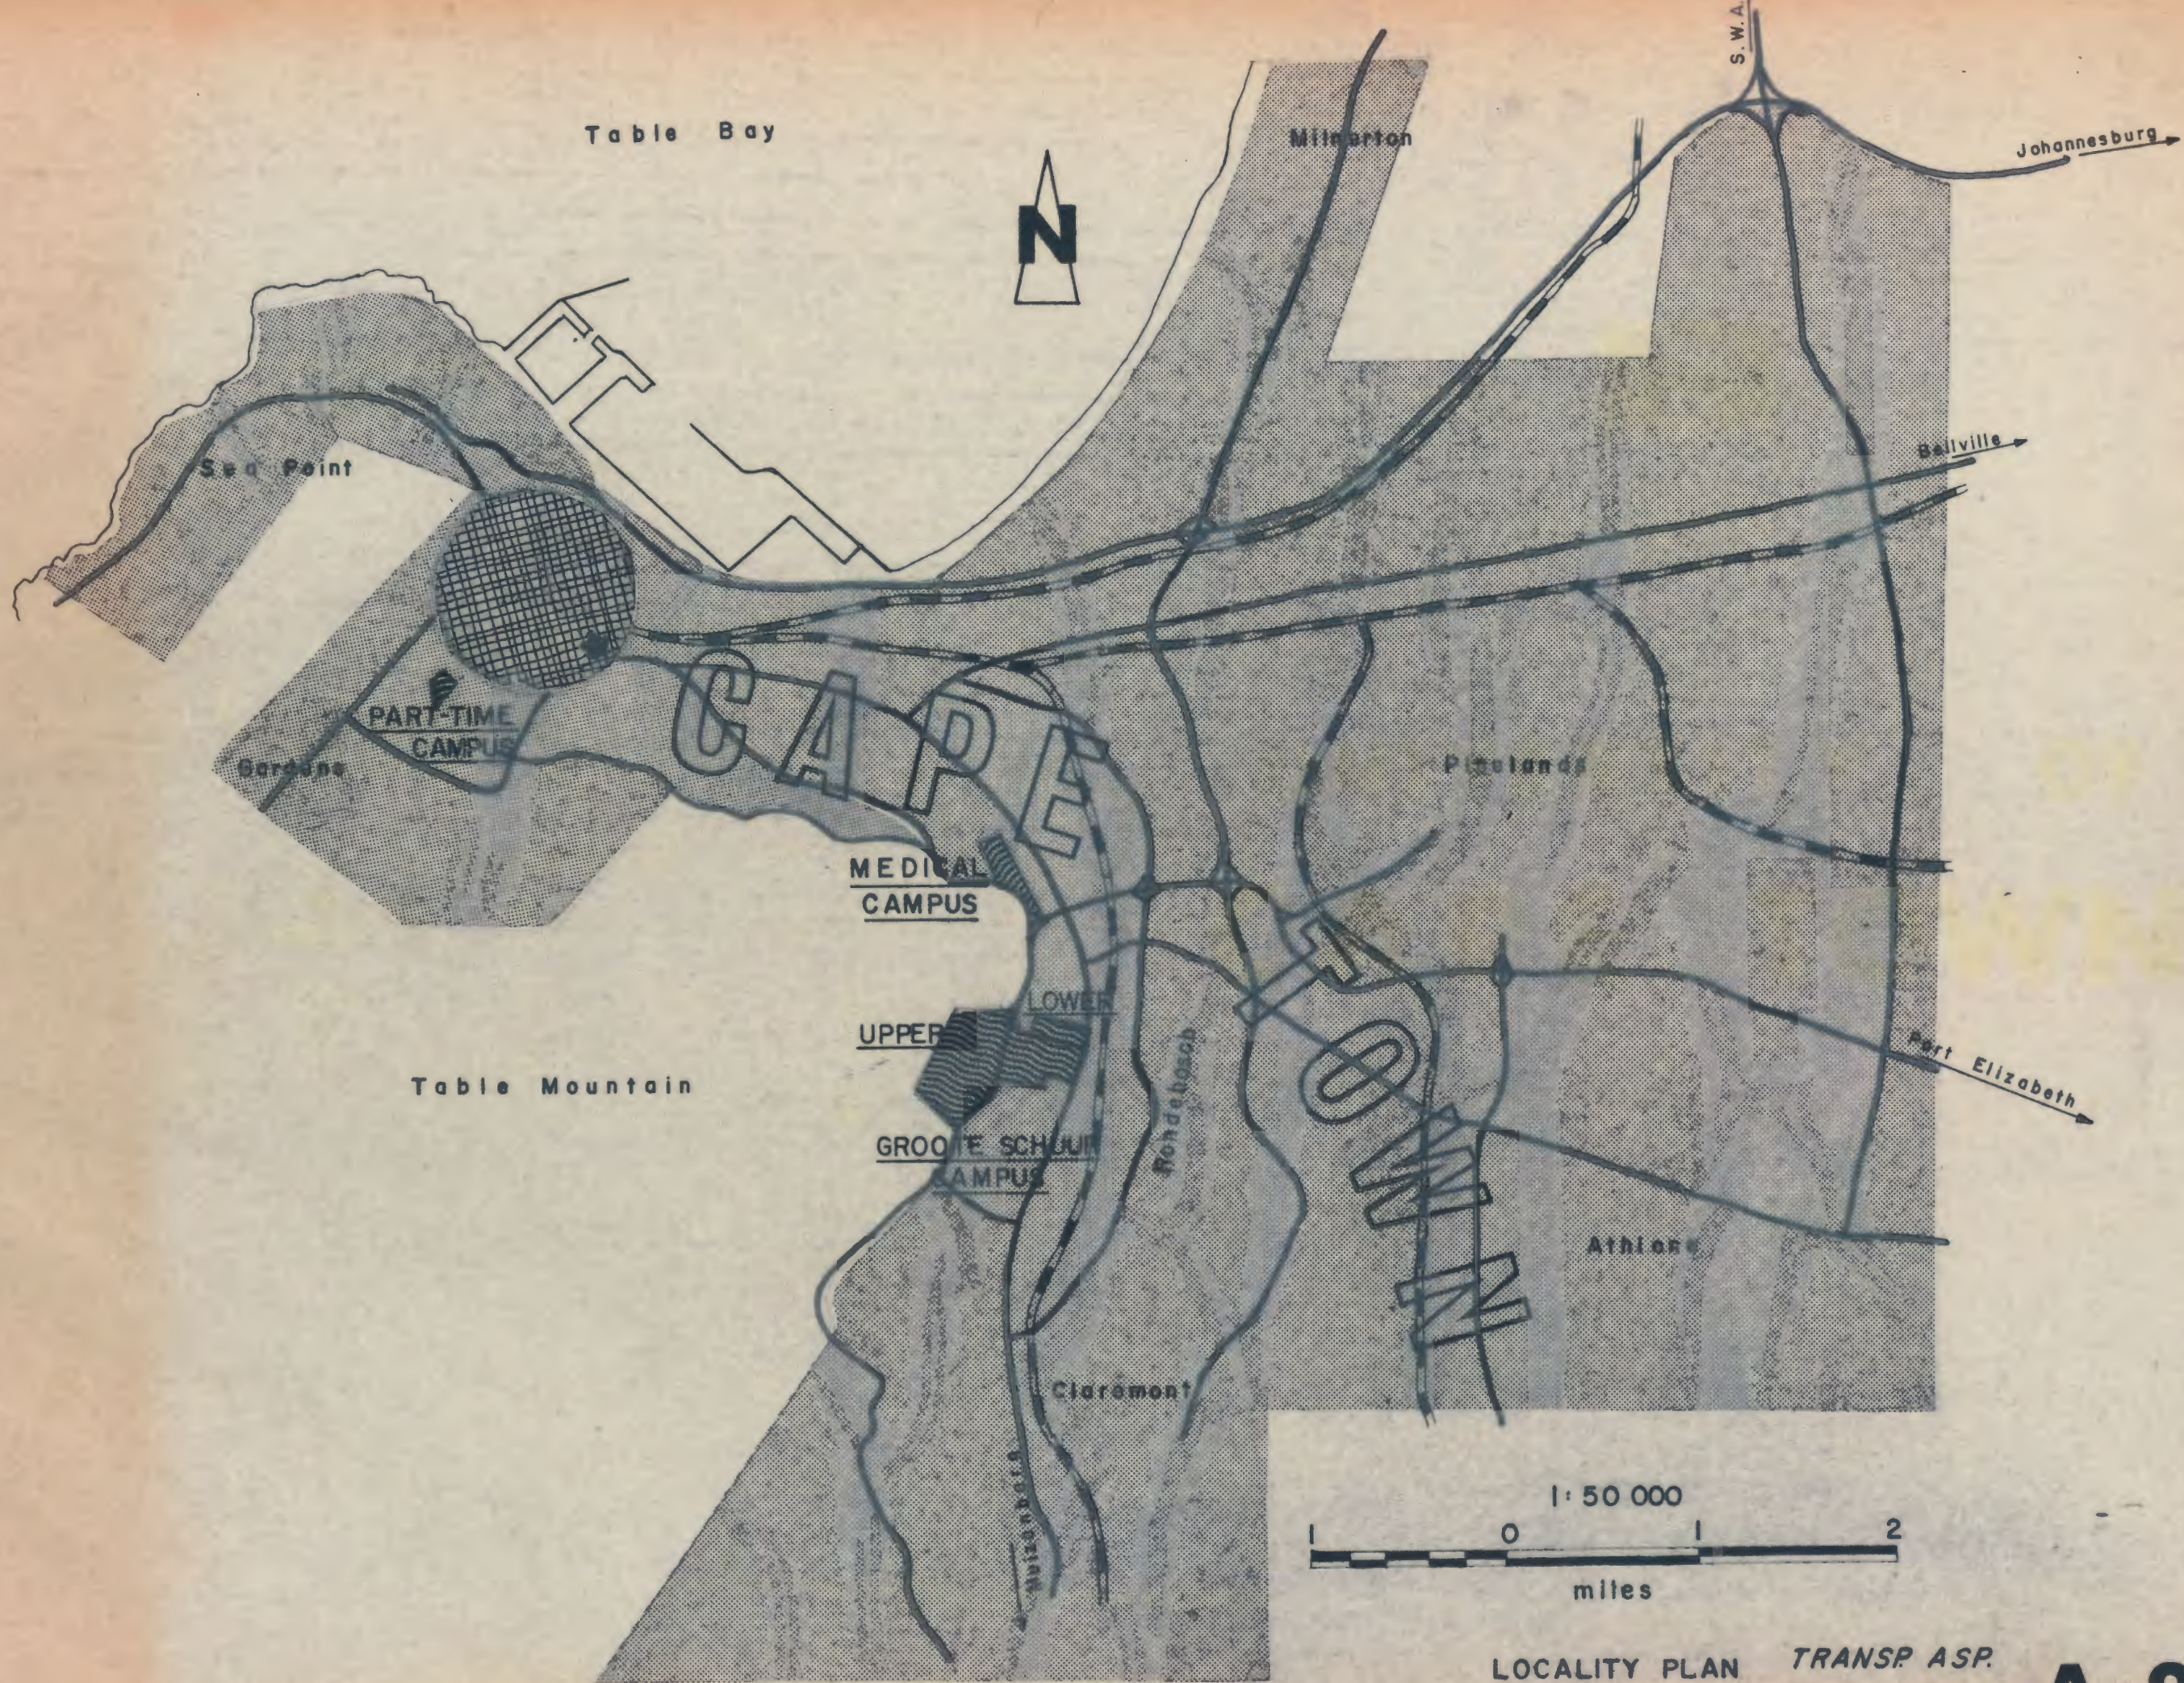

LOCALITY PLAN *TRANSP. ASP.*
SAFR. UNIVS.

A, 2



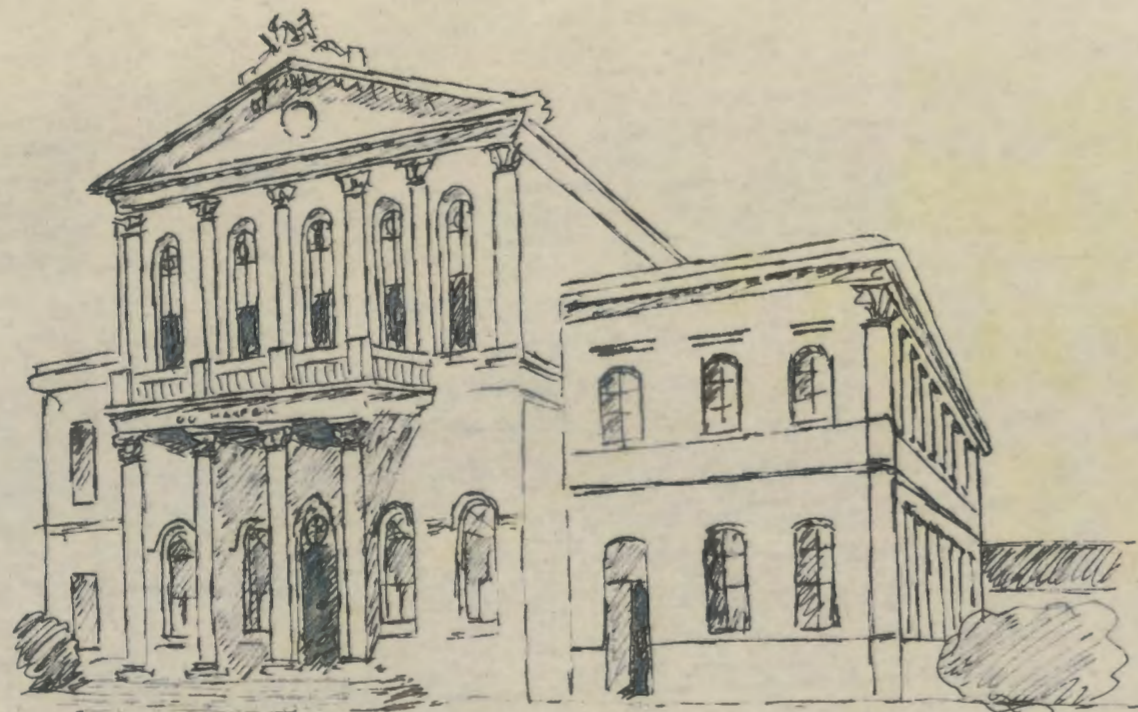



Ou Hoofgebou

UNIVERSITEIT VAN STELLENBOSCH

TRANSP. ASP.

SAFR. UNIVS.


B, 1

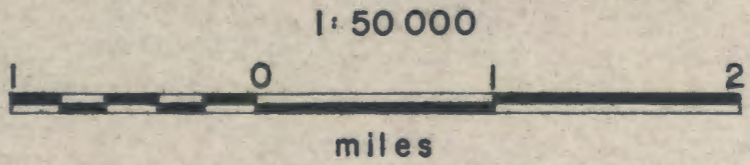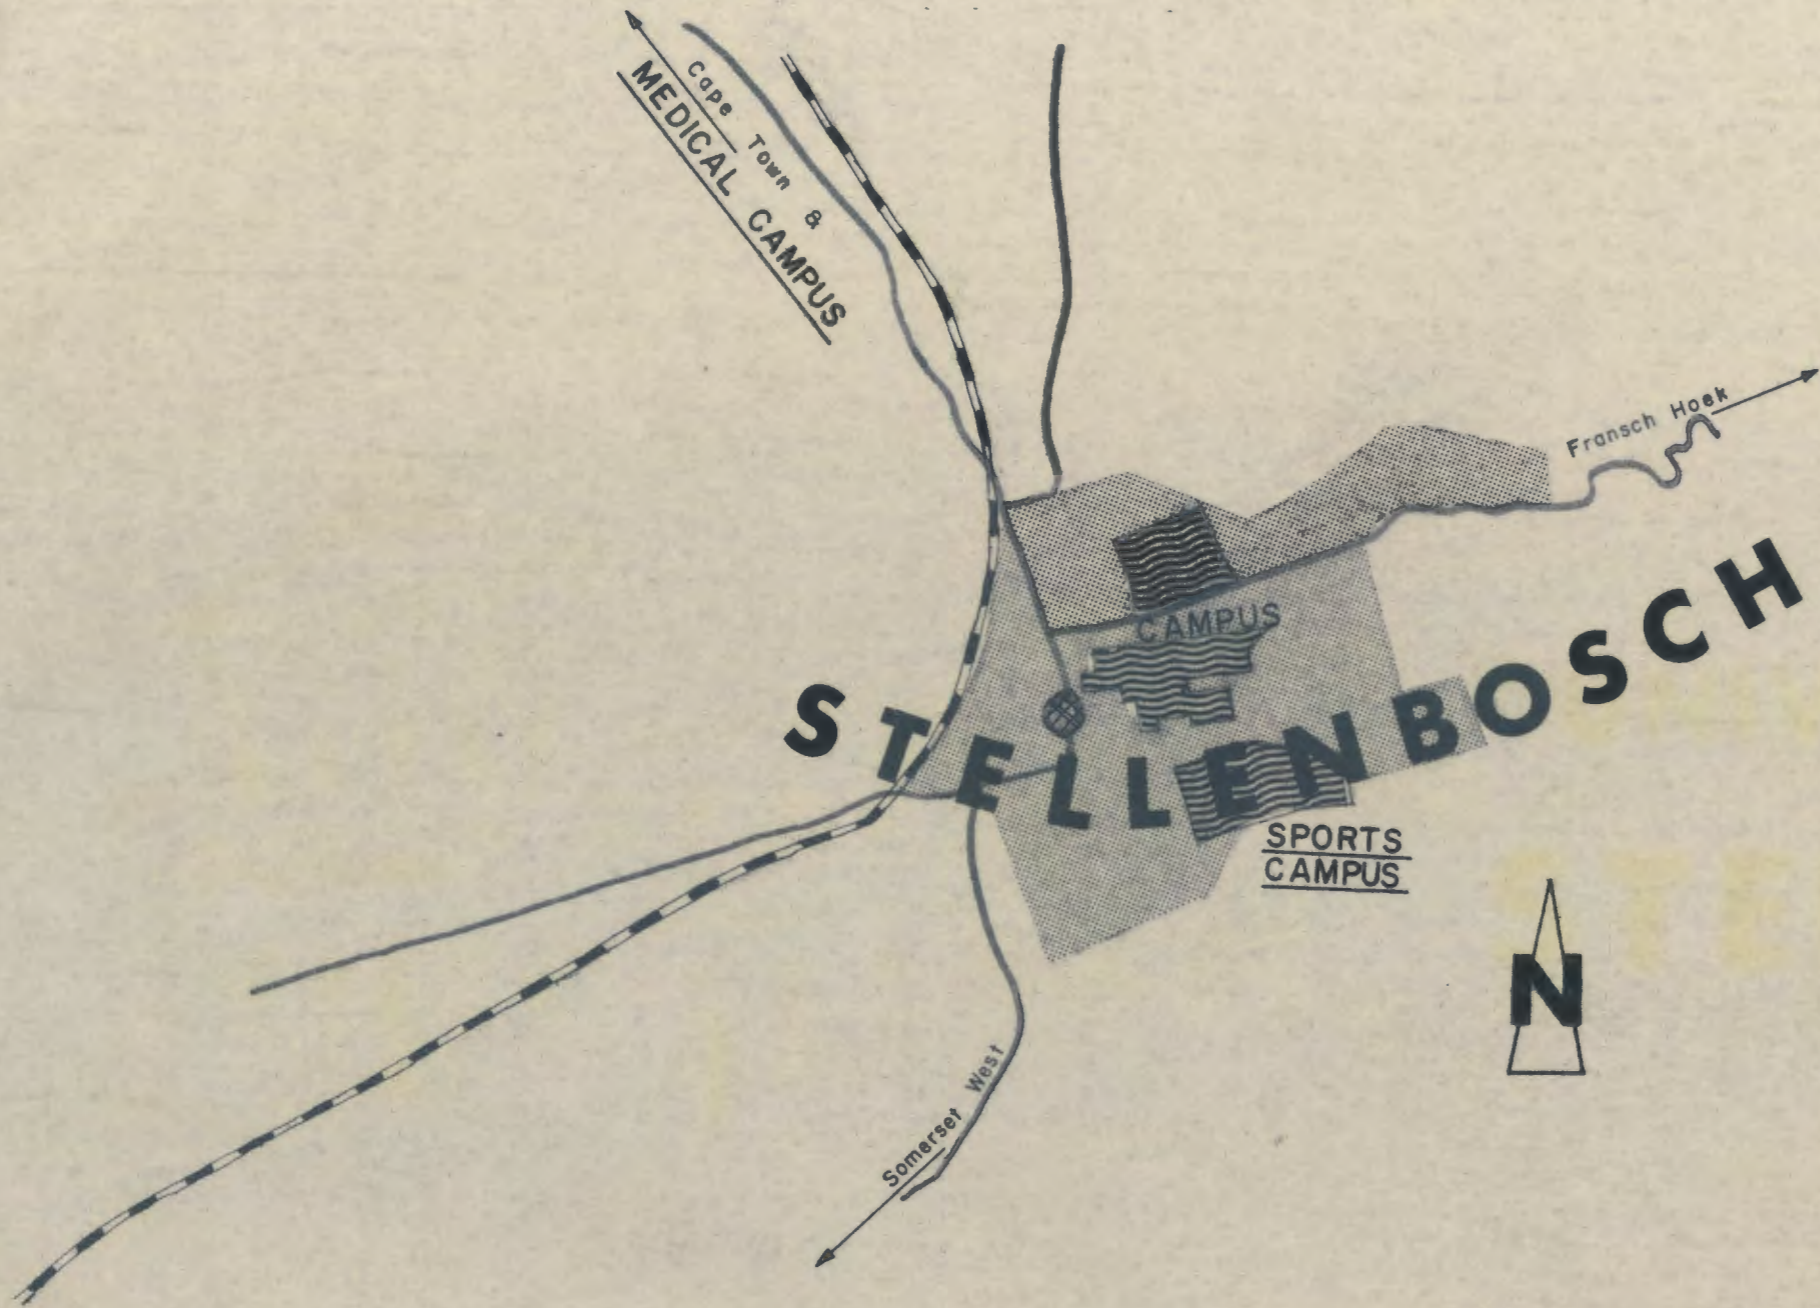


LOCALITY PLAN

TRANSP. ASP.
SAFR. UNIVS.

B, 2

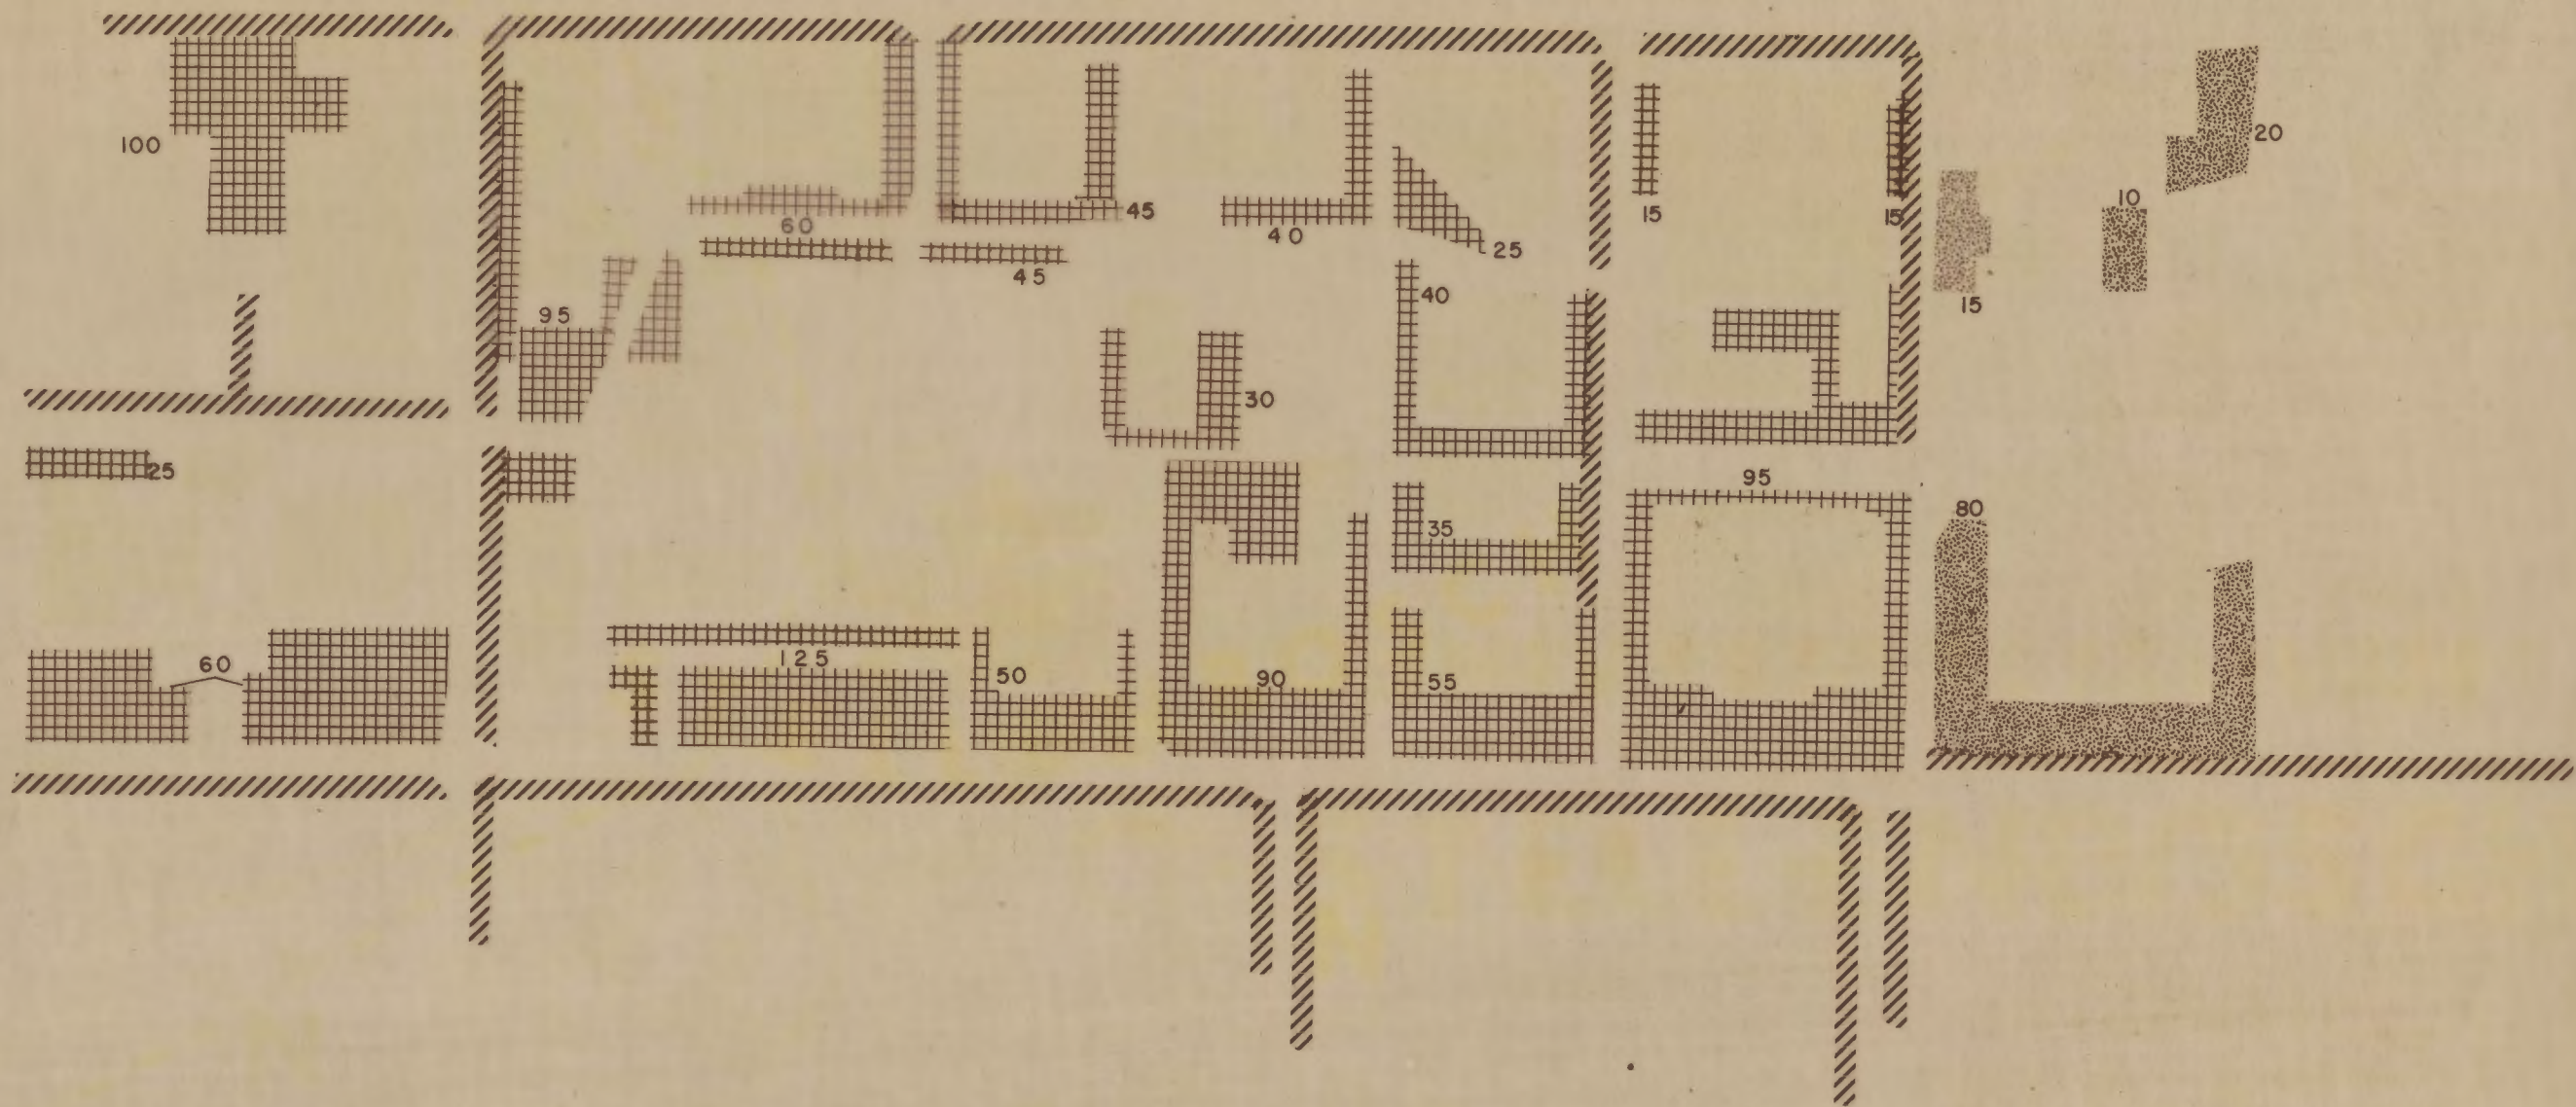

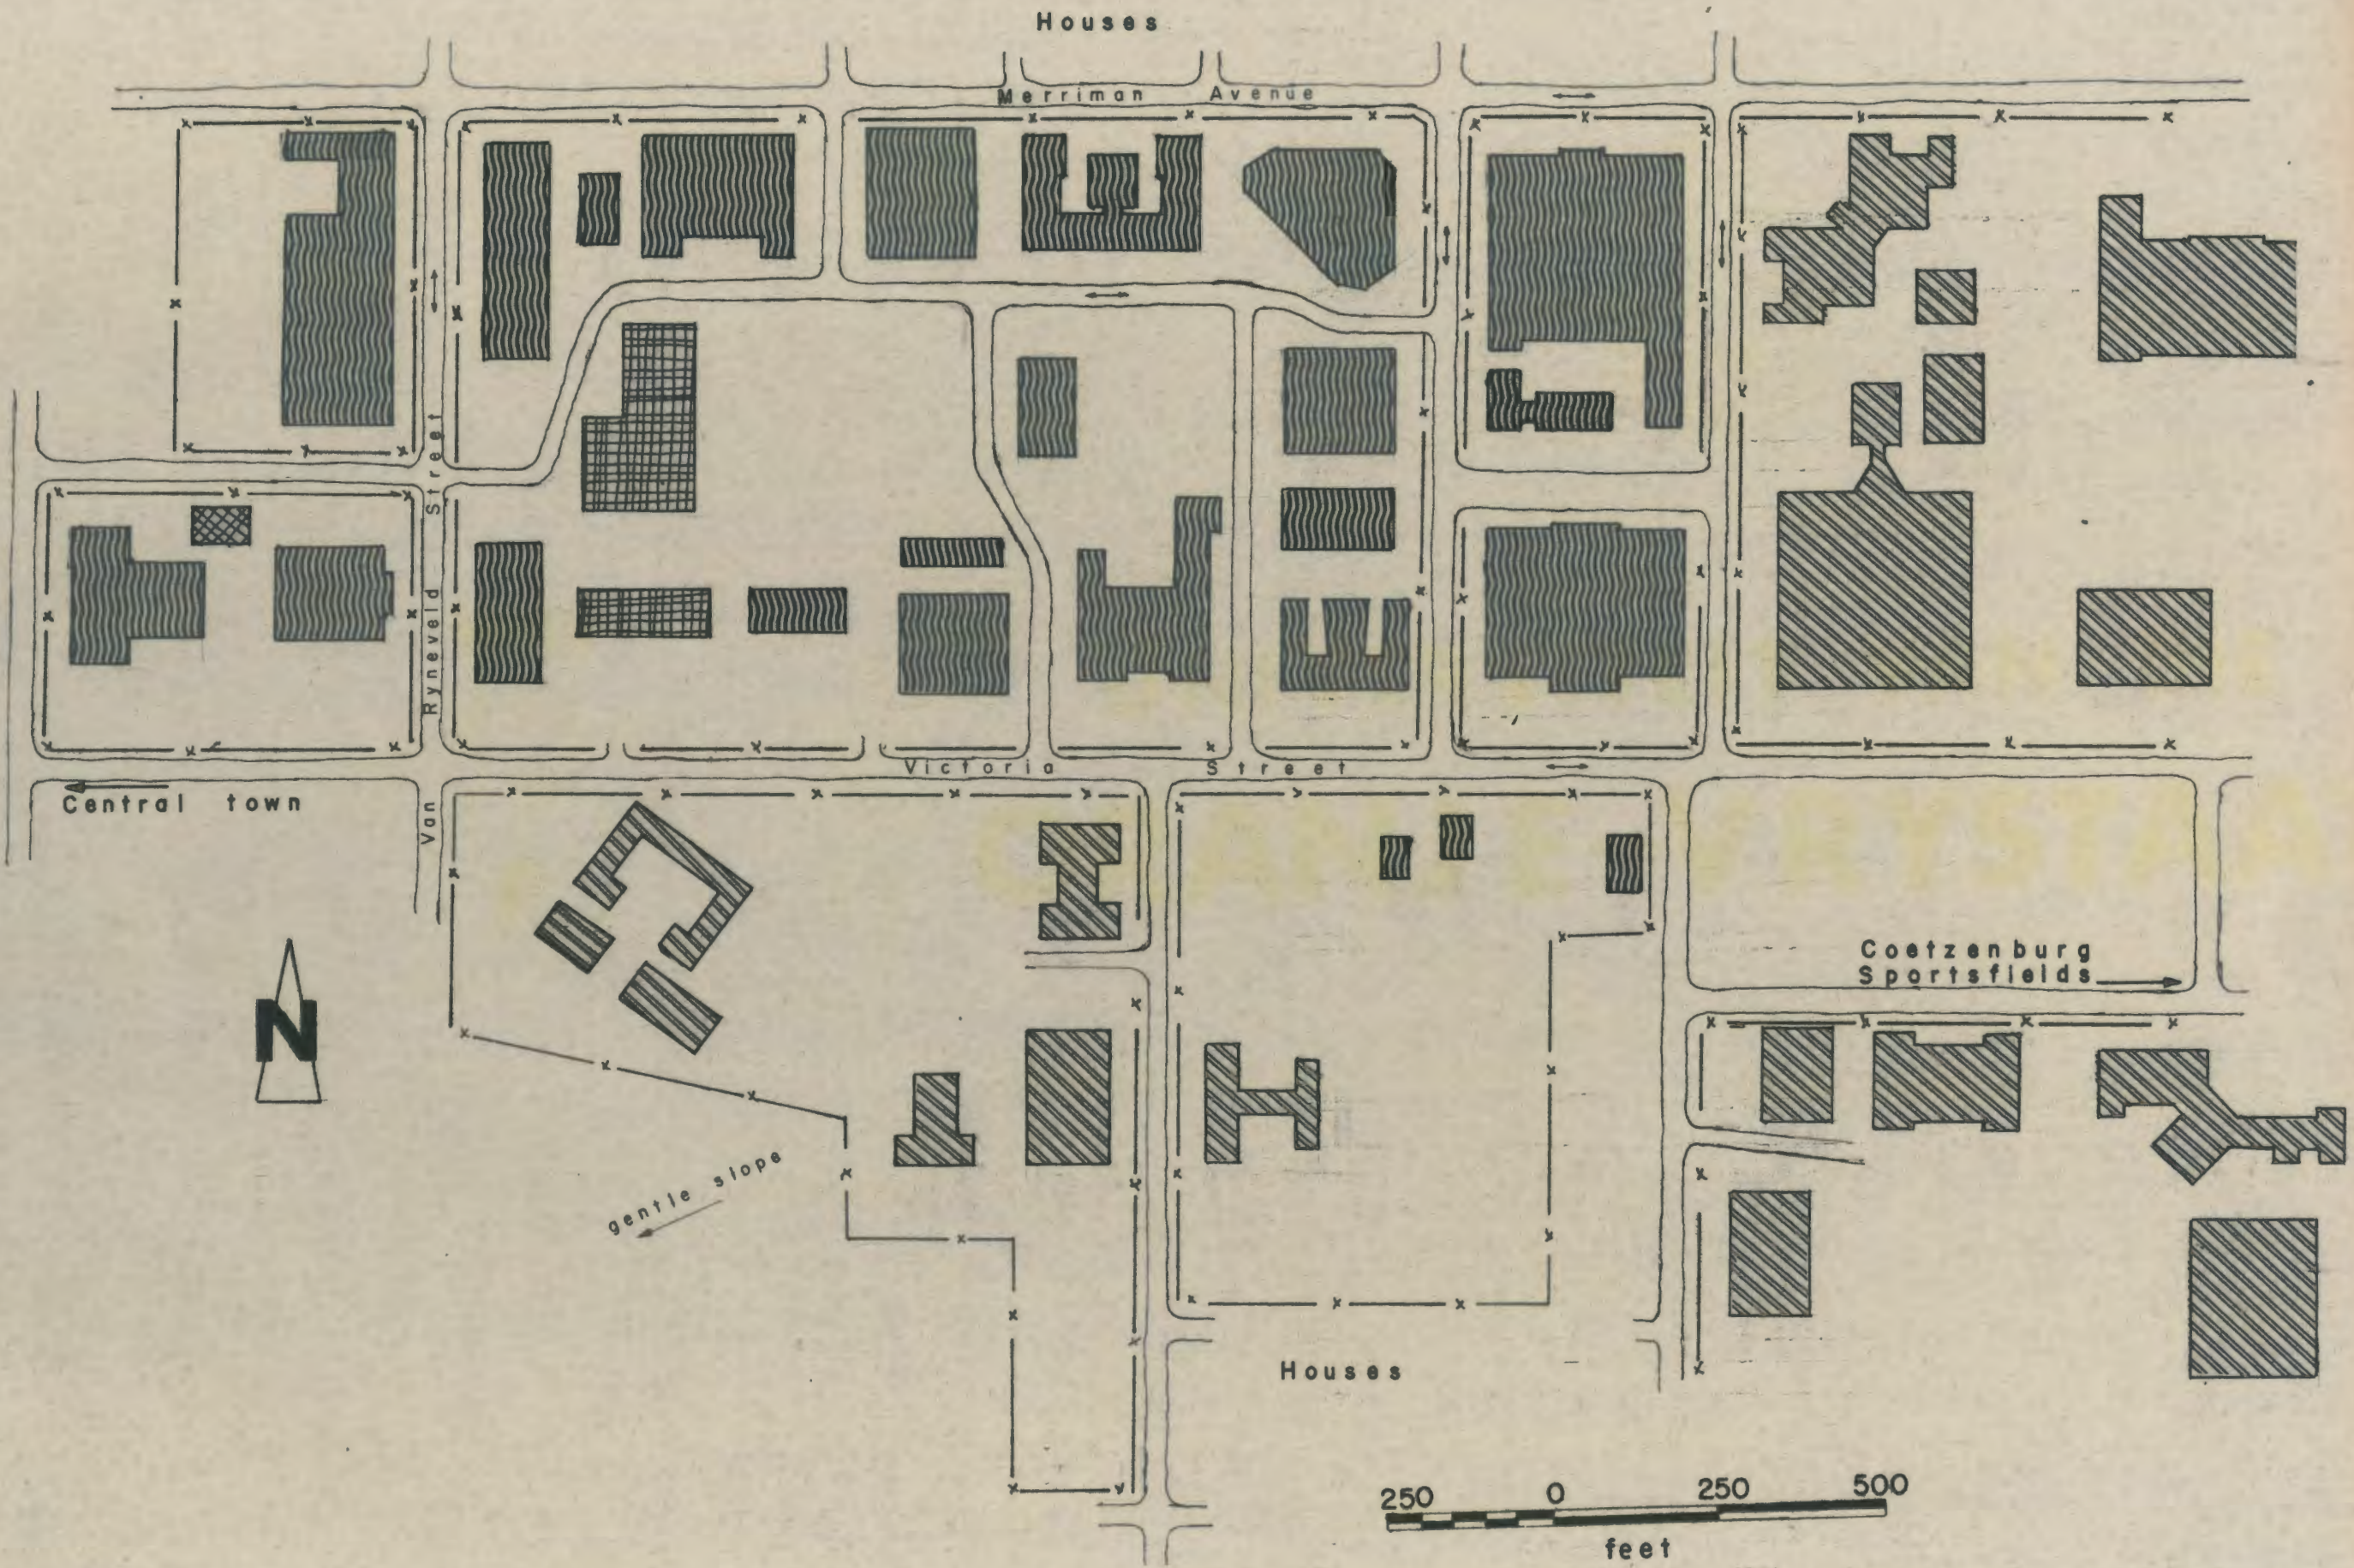




UNIVERSITEIT VAN DIE ORANJE-VRYSTAAT



Hoofgebou

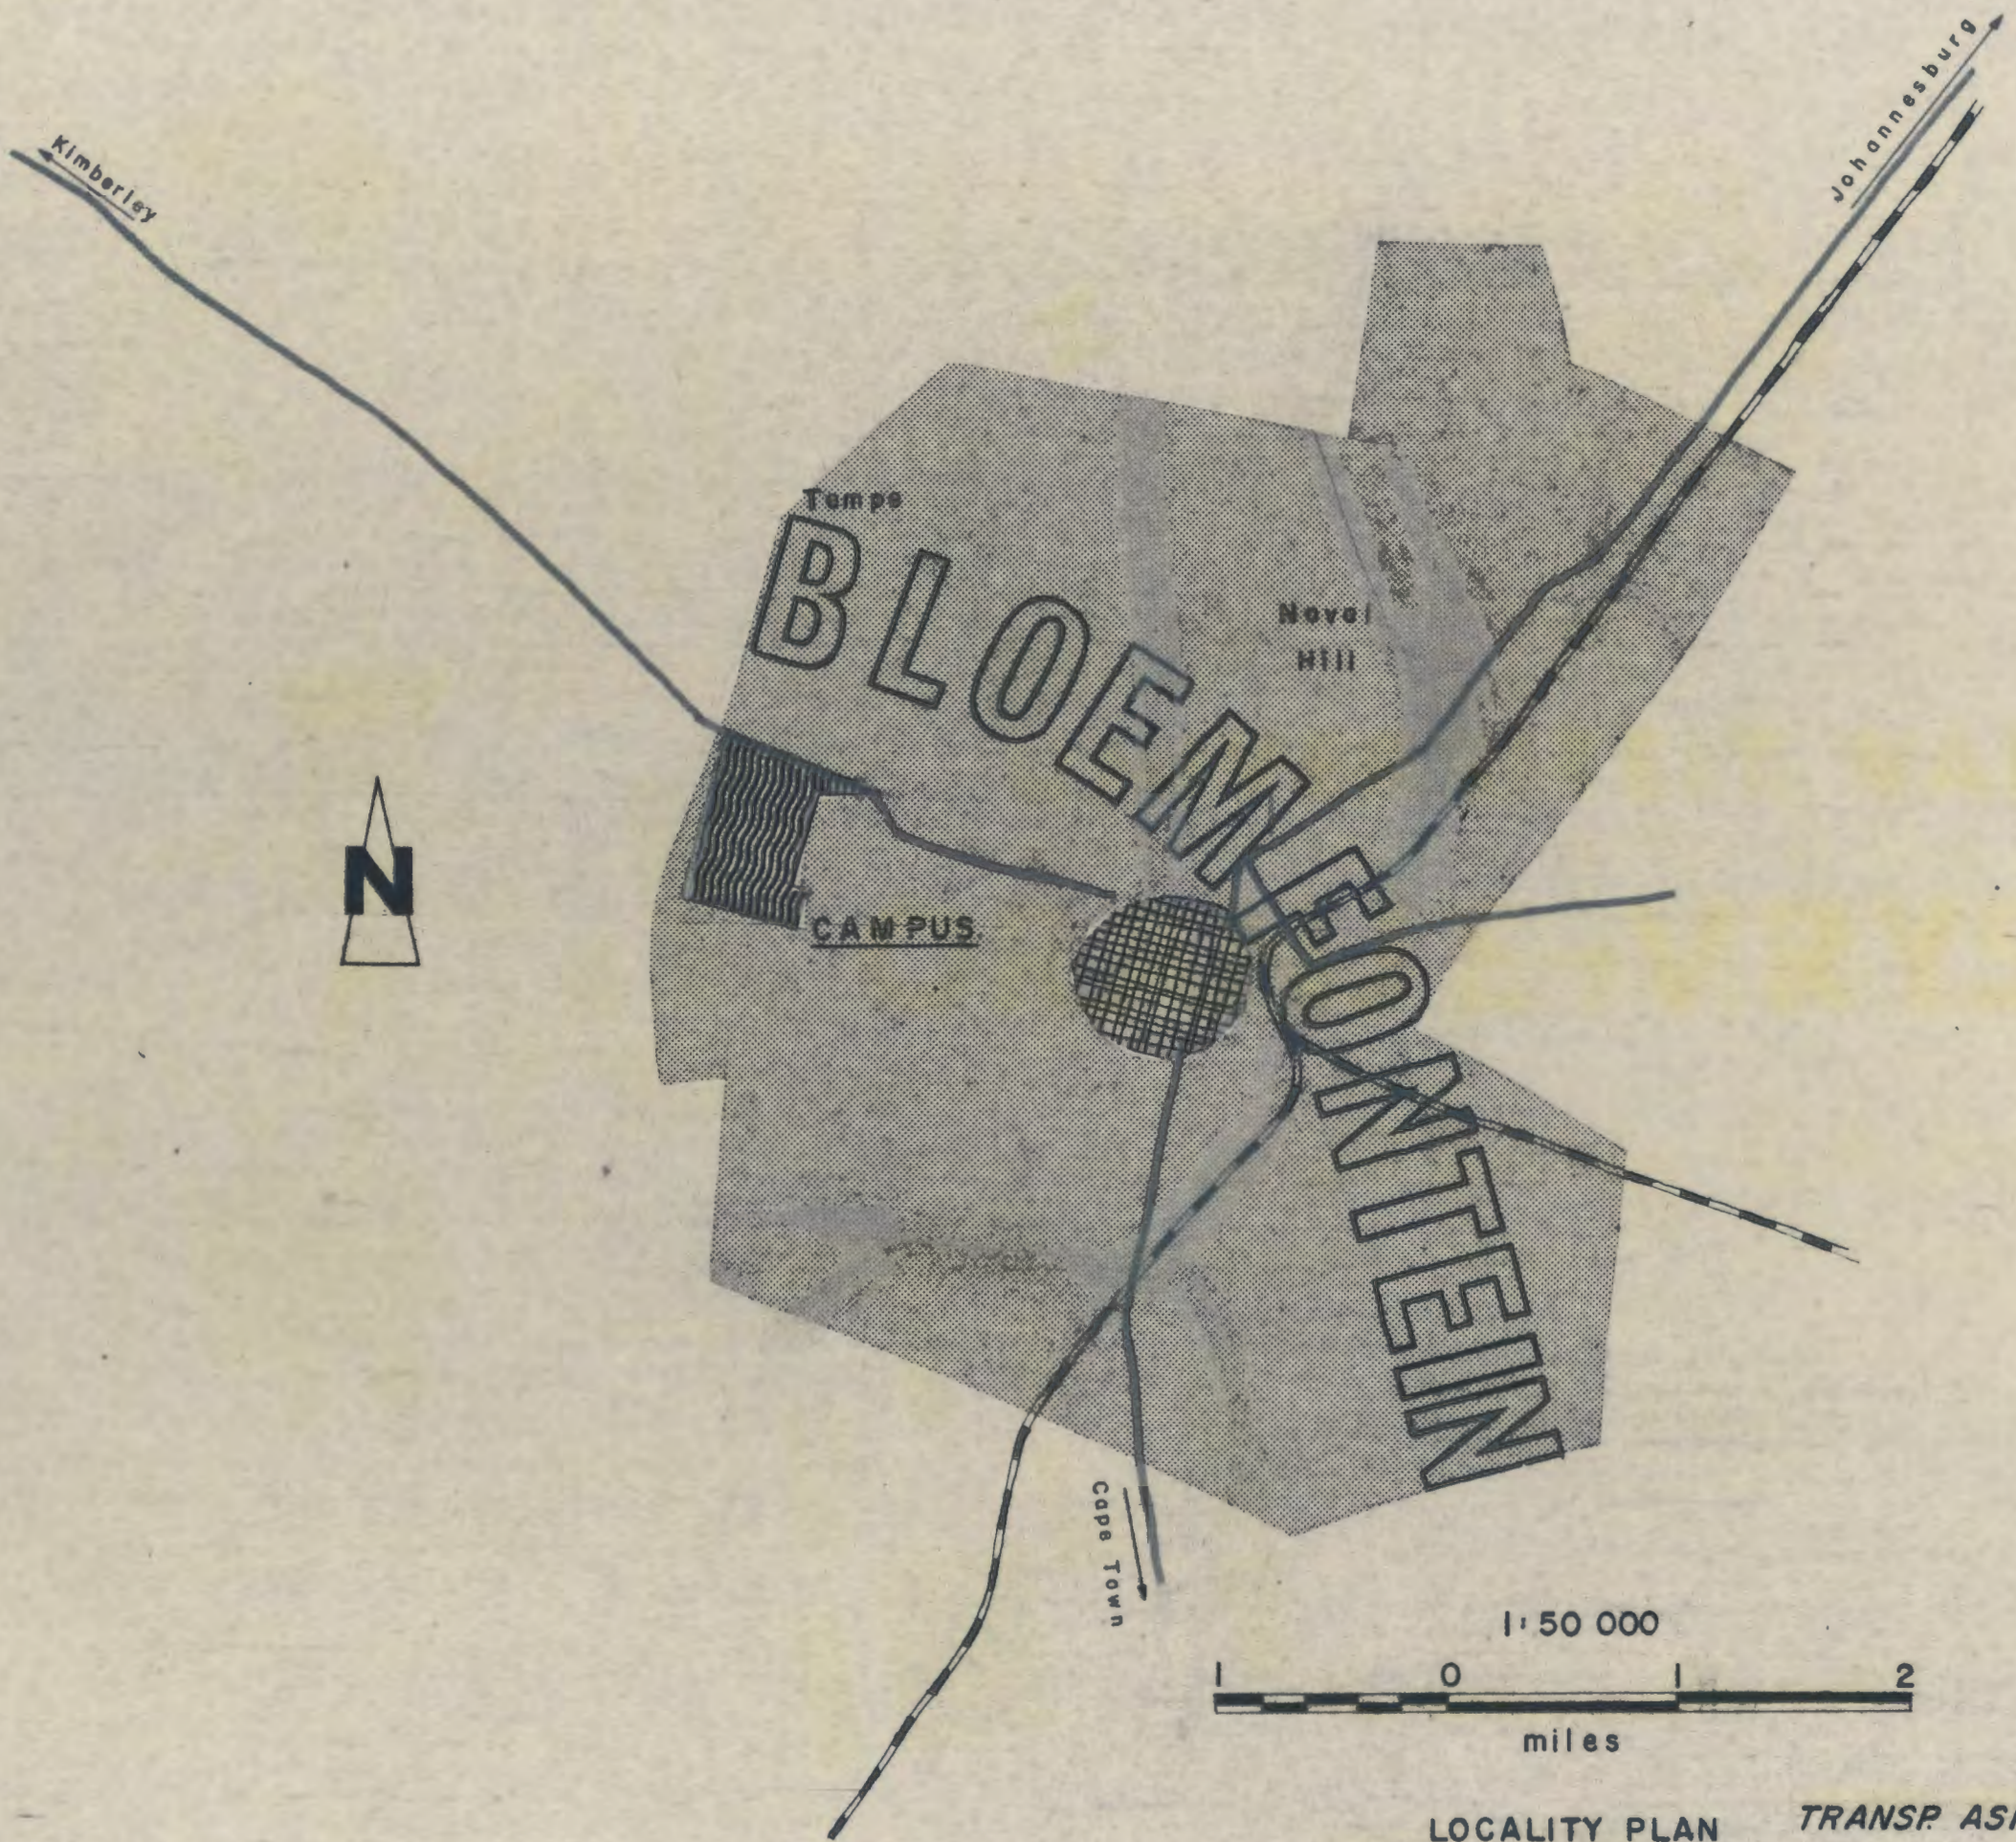

Kimberley

Johannesburg



Temps


Novel Hill

BLOEMFONTEIN

CAMPUS

Cape Town

1:50 000

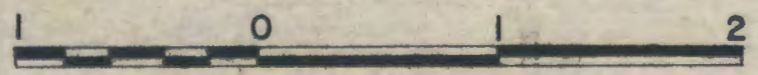


miles

LOCALITY PLAN


TRANSP. ASP.

SAFR. UNIVS.

C,2

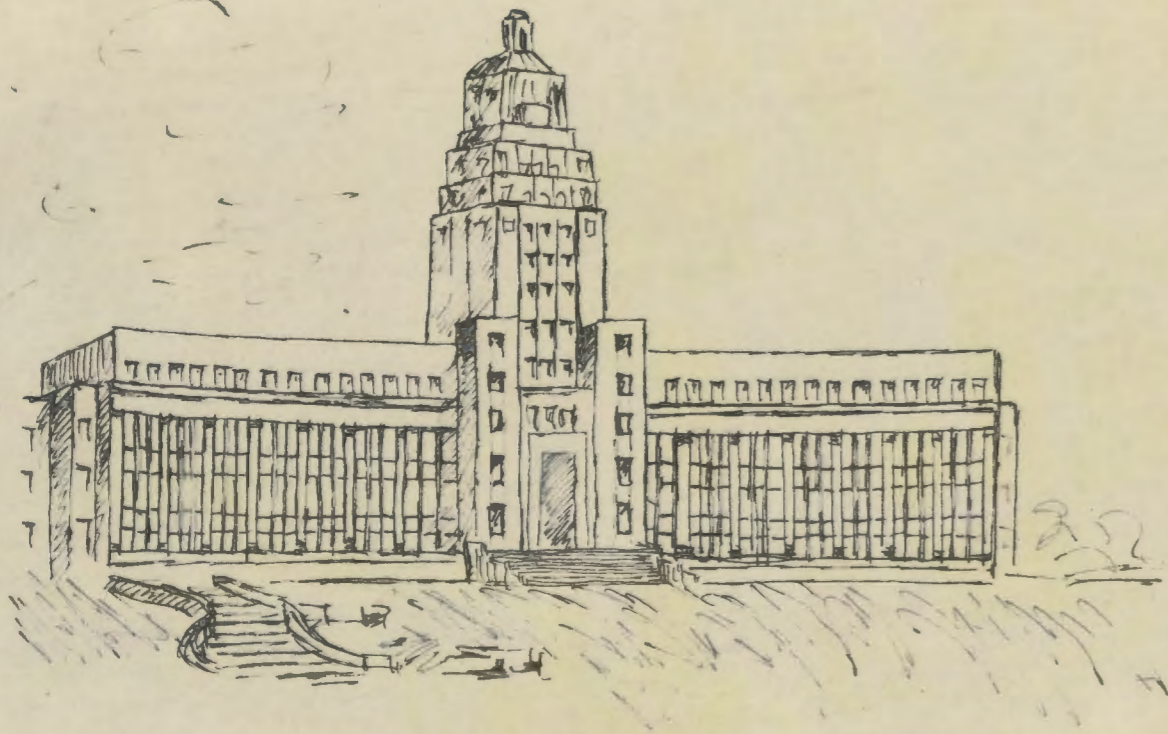


**UNIVERSITY OF
NATAL
(DURBAN CAMPUS)**

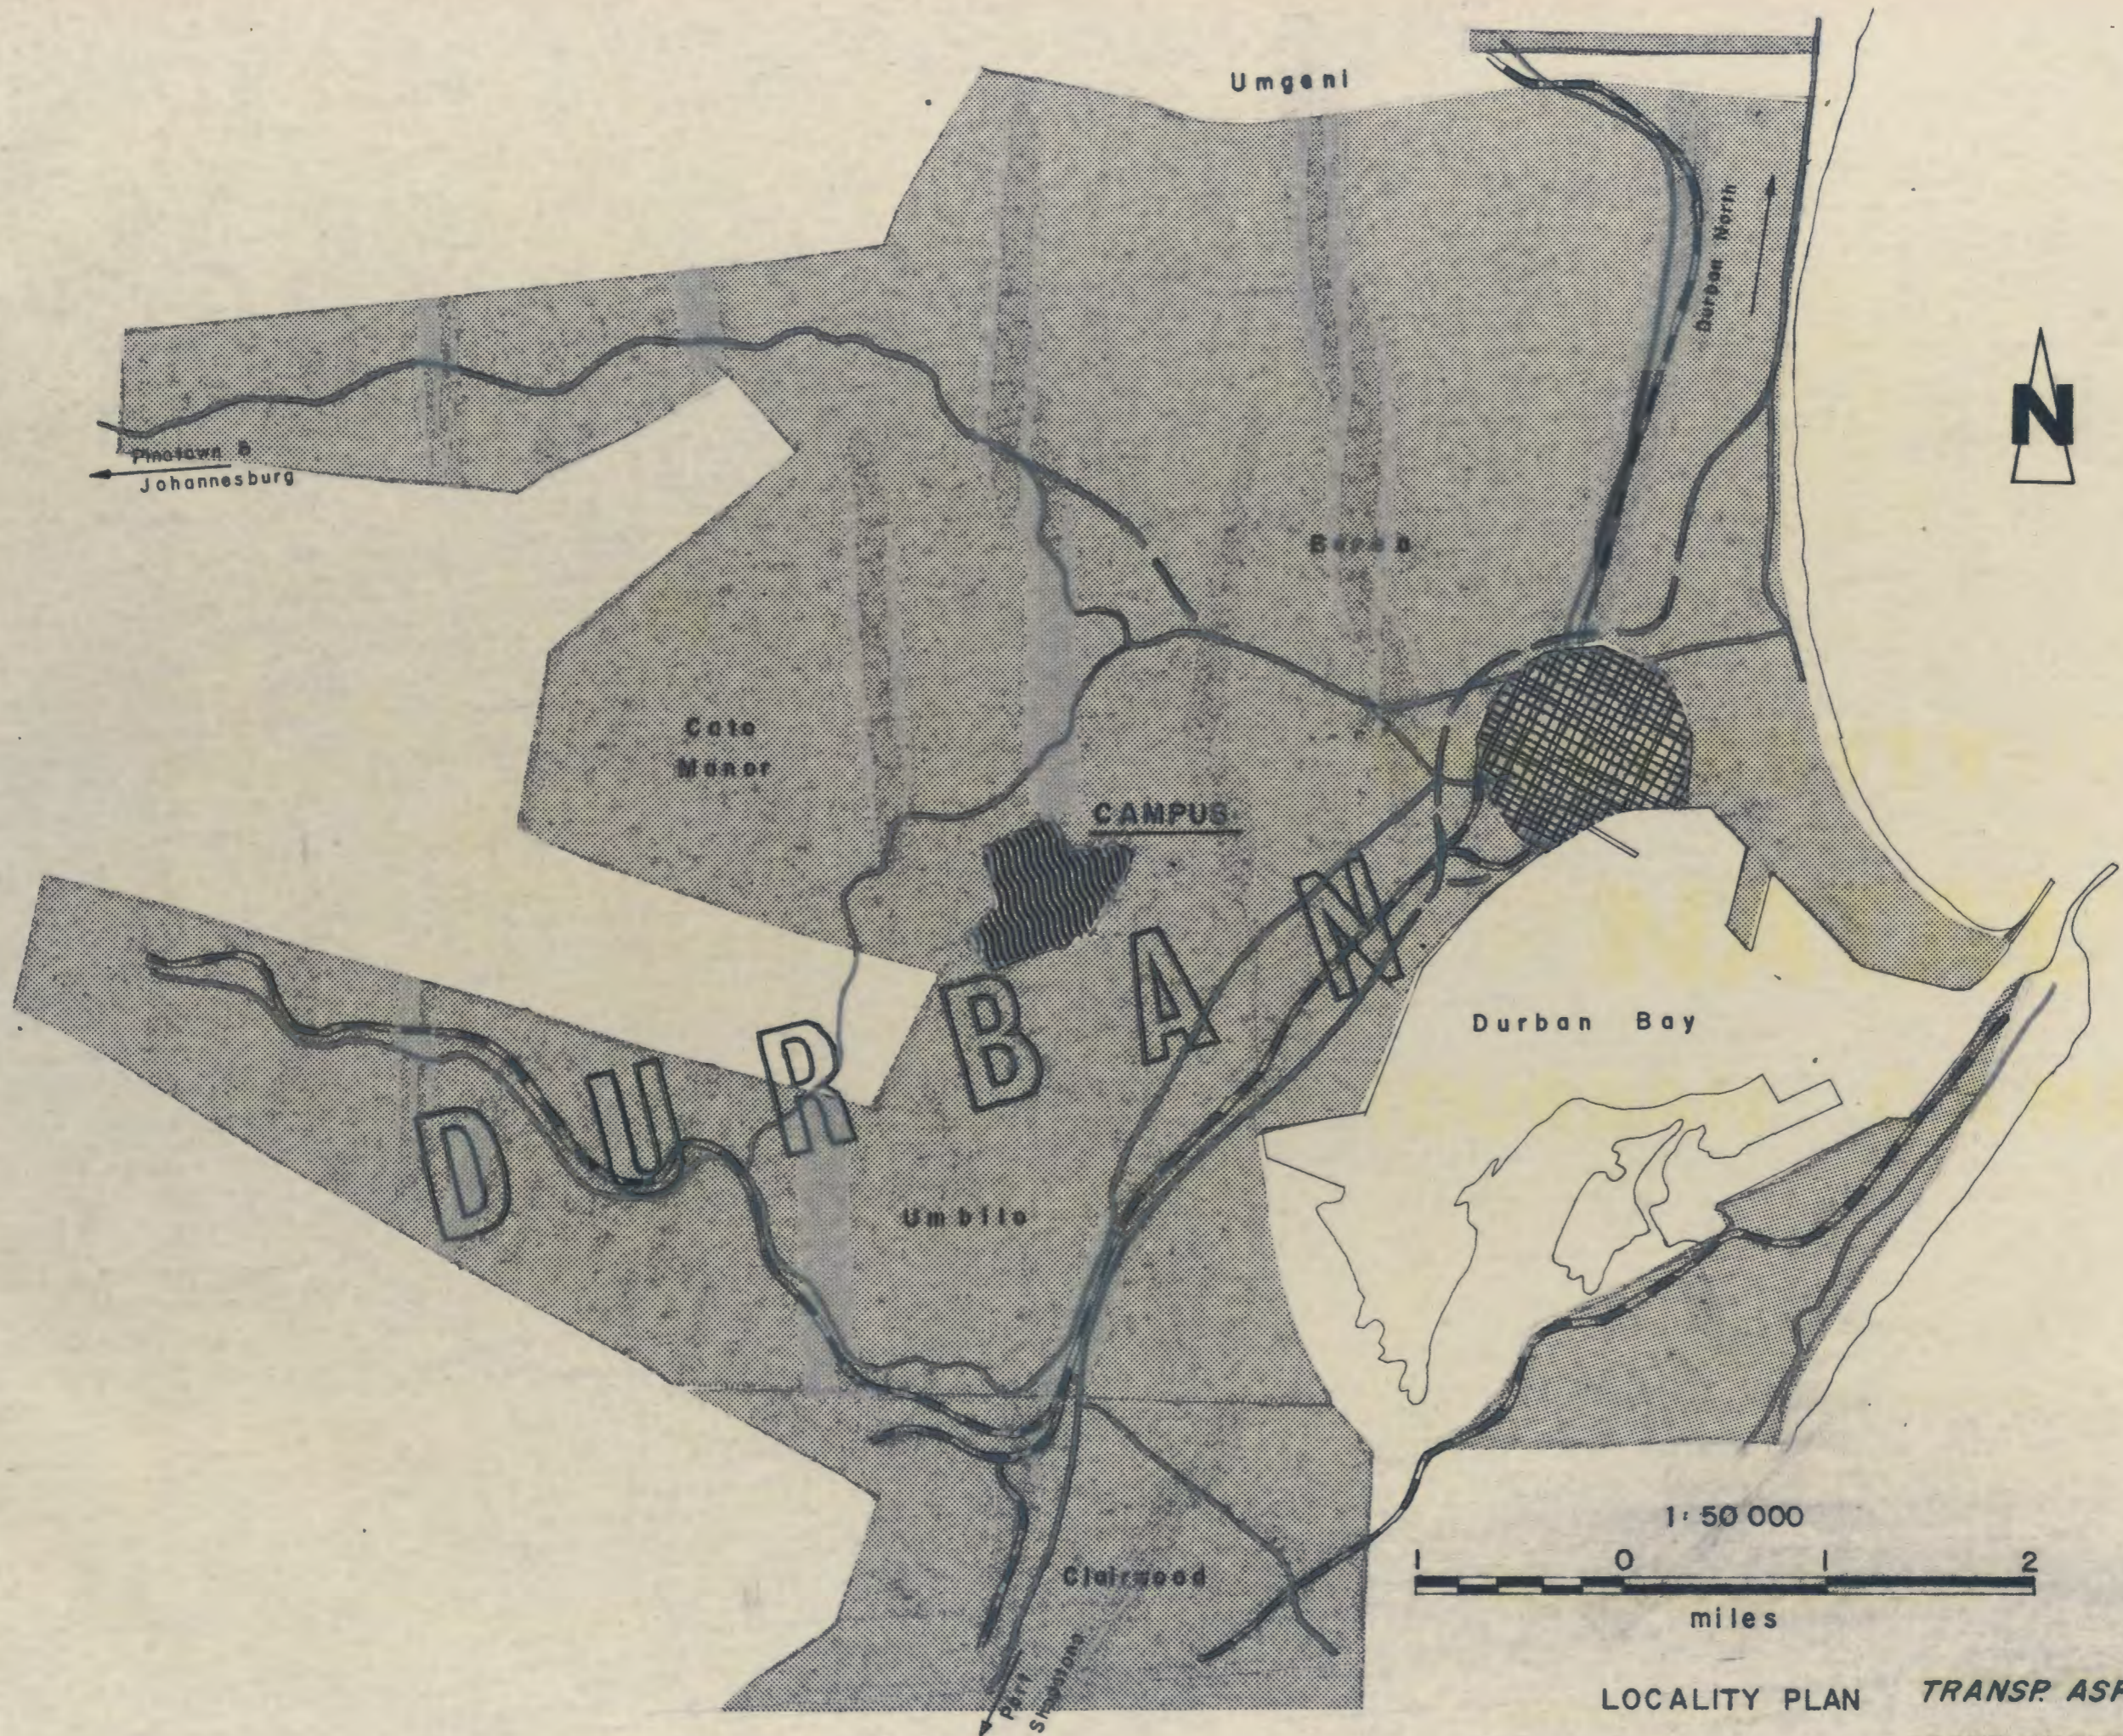

LOCALITY PLAN

TRANSP. ASP.
SAFR. UNIVS.

D, 2

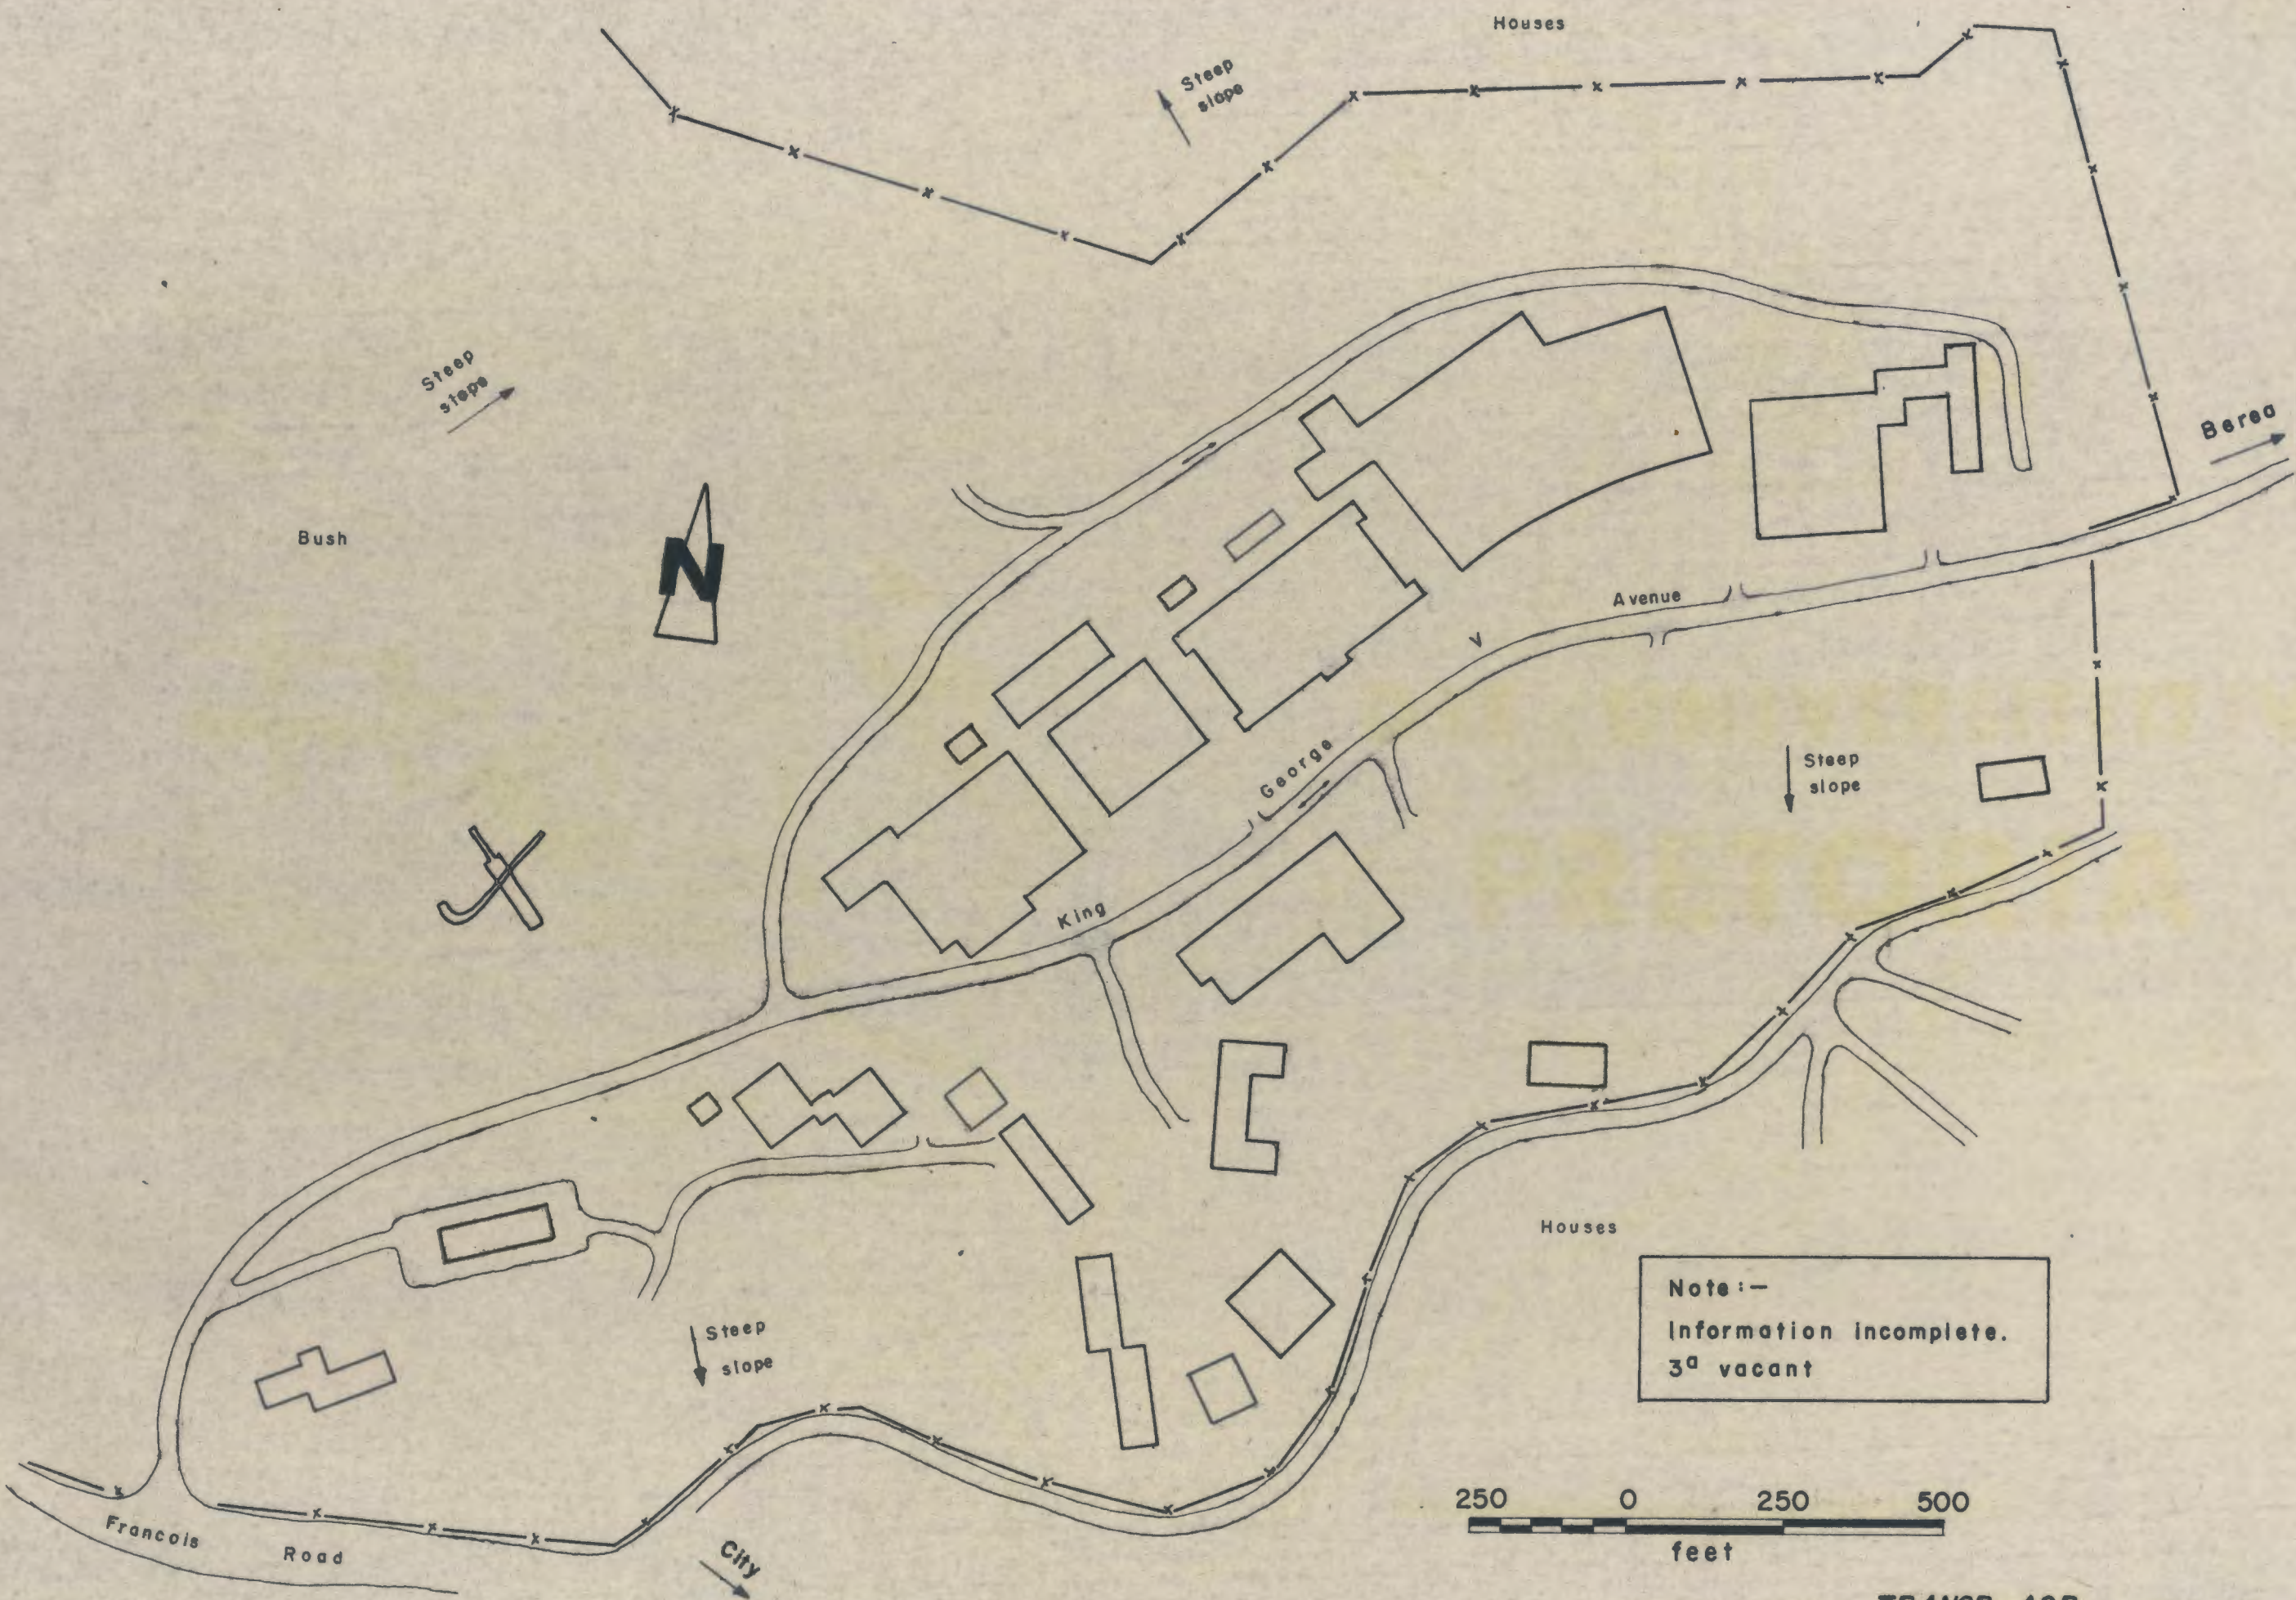

Note:-
 Information incomplete.
 3^a vacant




CAMPUS PLAN

TRANSP. ASP.
 SAFR. UNIVS.


D, 3





DIE UNIVERSITEIT VAN PRETORIA

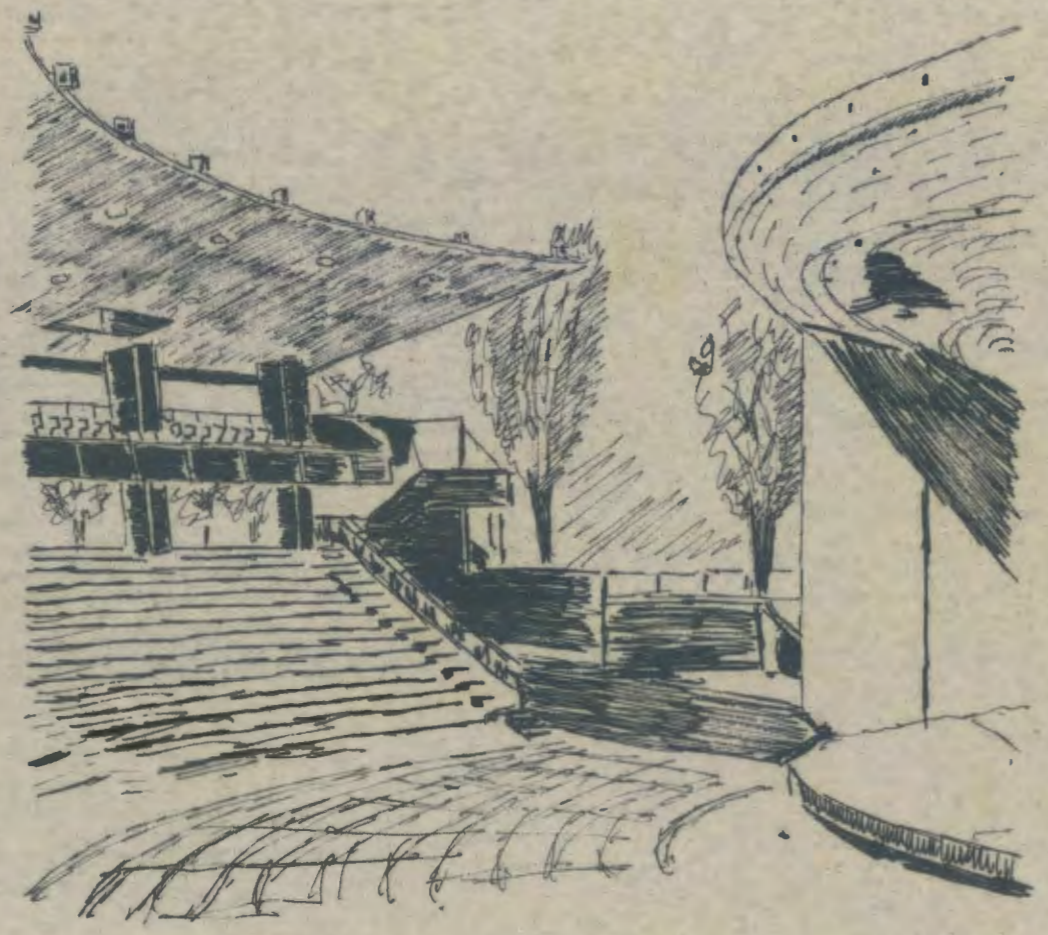

The Amphitheatre

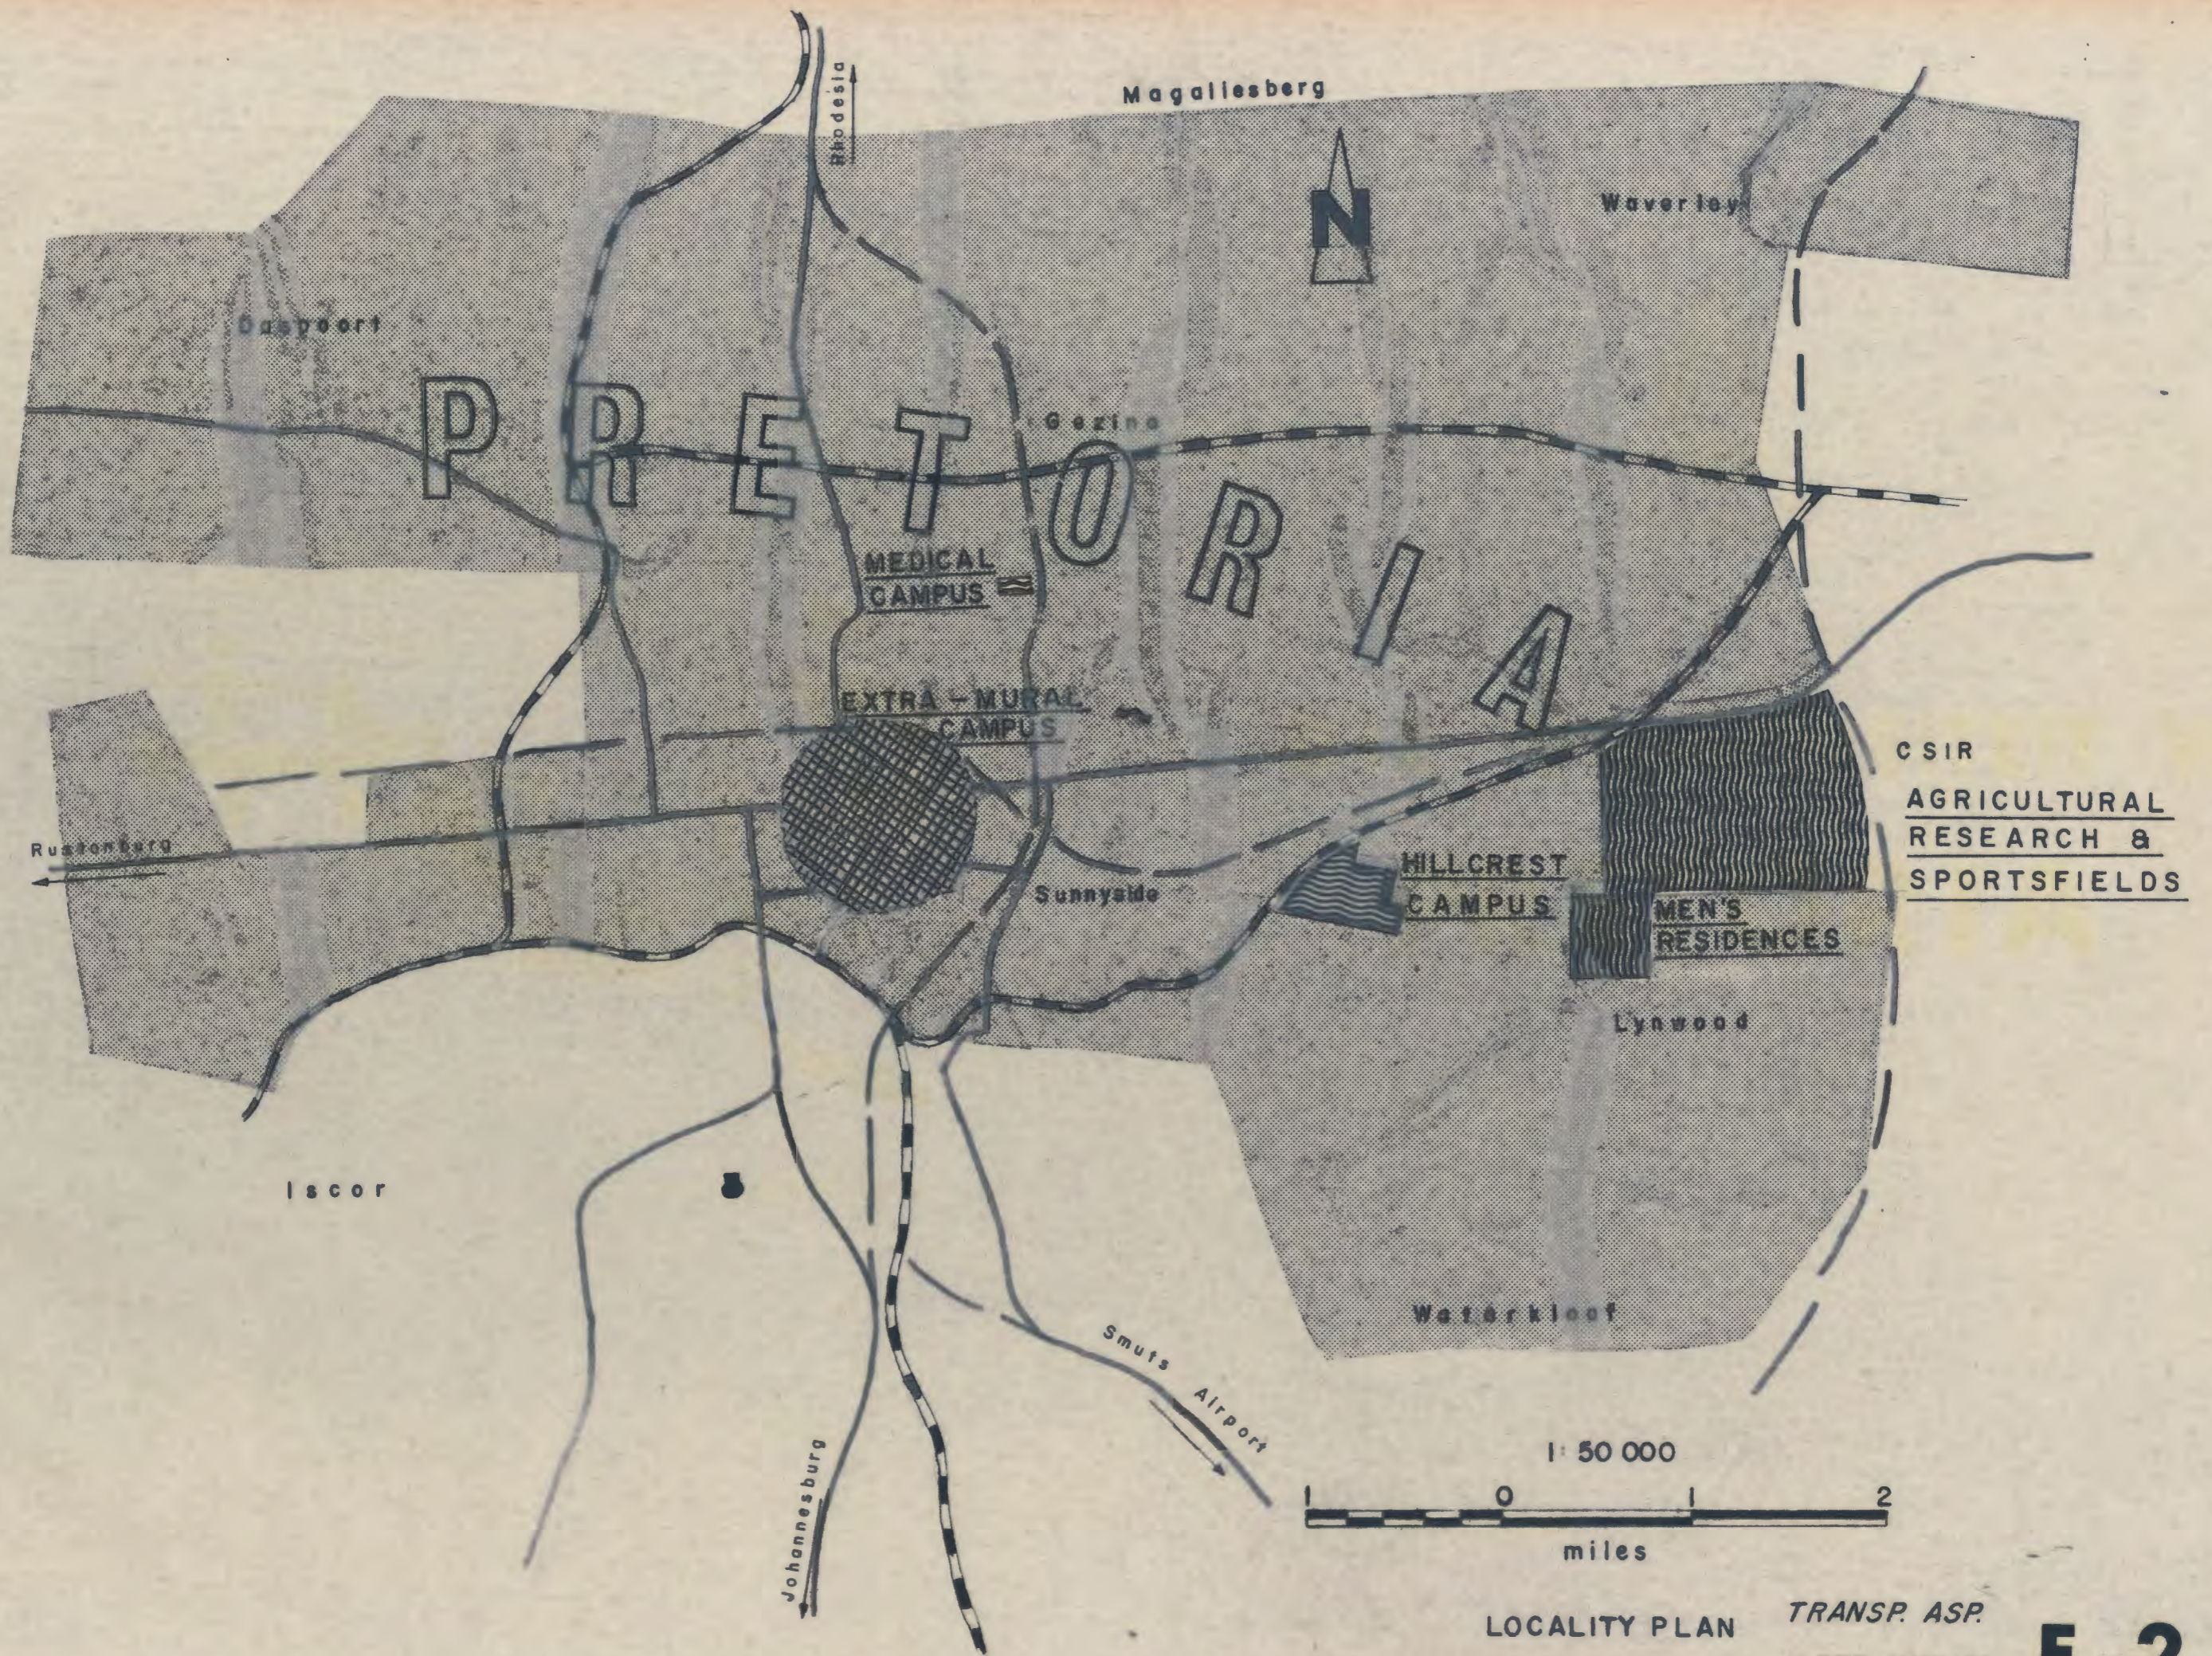

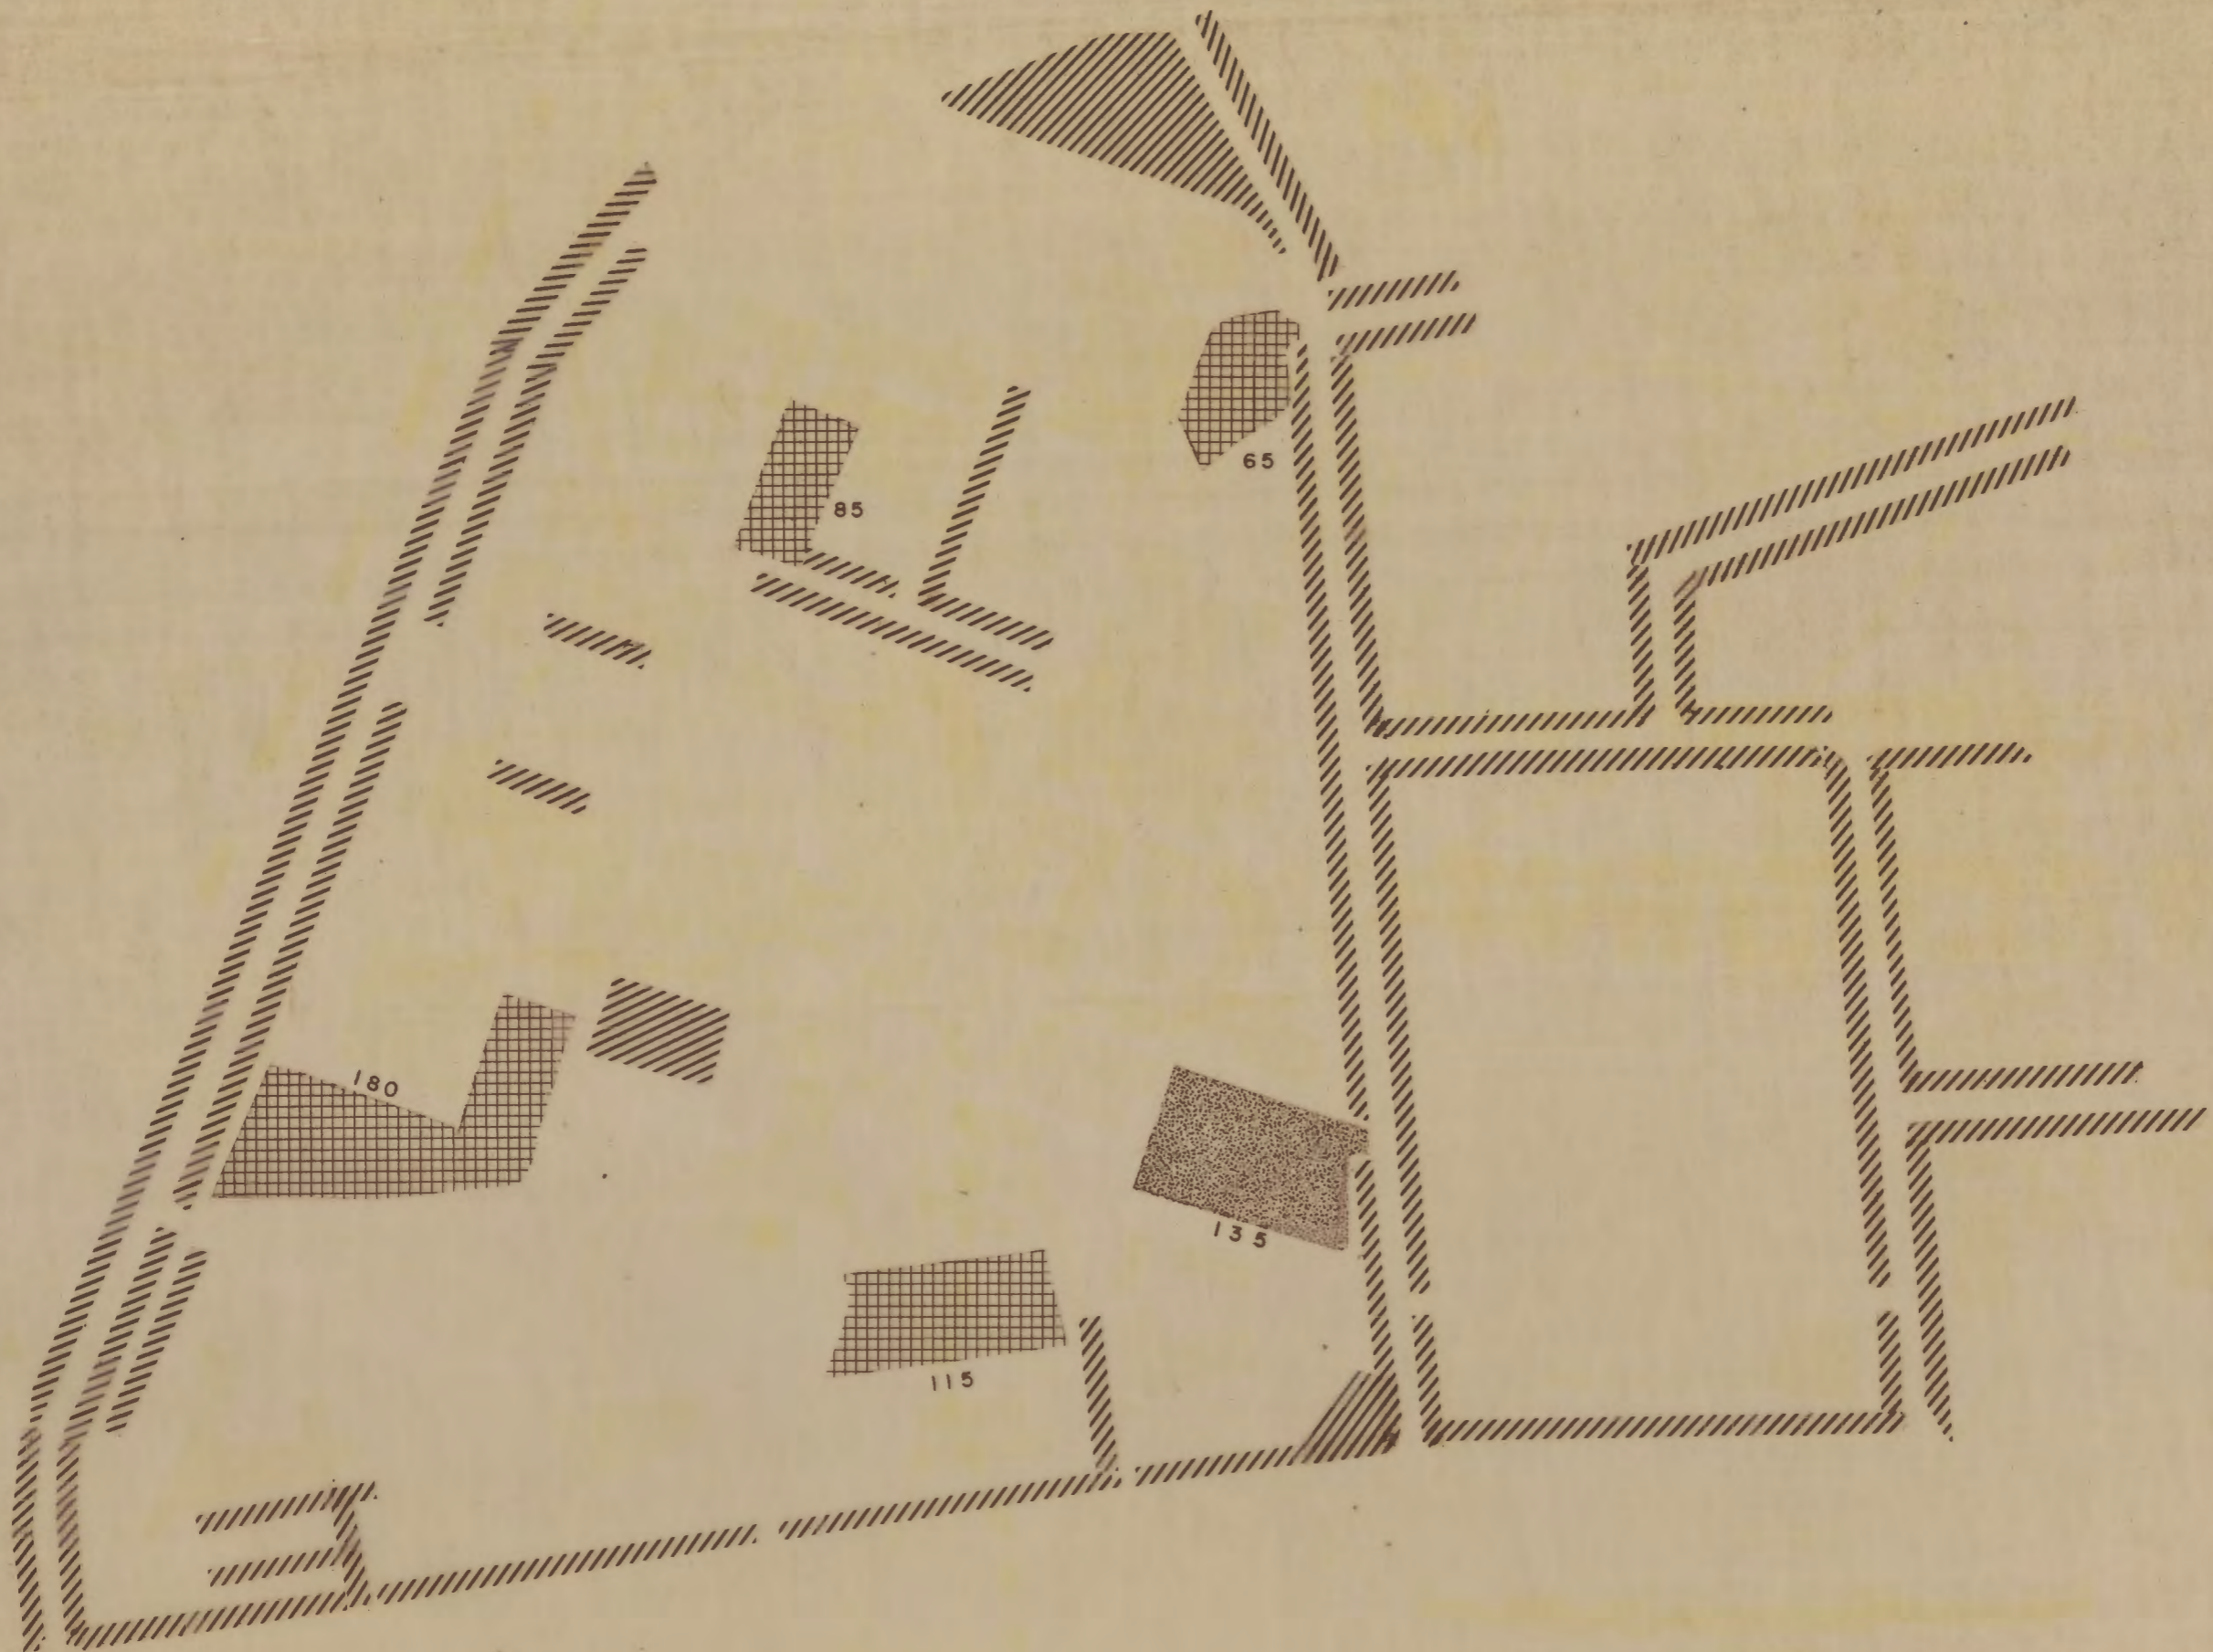

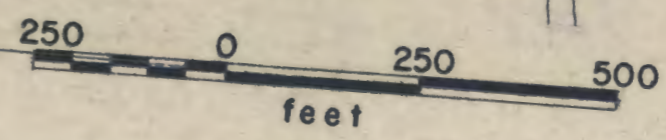

CAMPUS PLAN

TRANSP. ASP.
SAFR. UNIVS.

E,3




The Great Hall


UNIVERSITY OF THE WITWATERSRAND


TRANSP. ASP.
SAFR. UNIVS.

F, 1

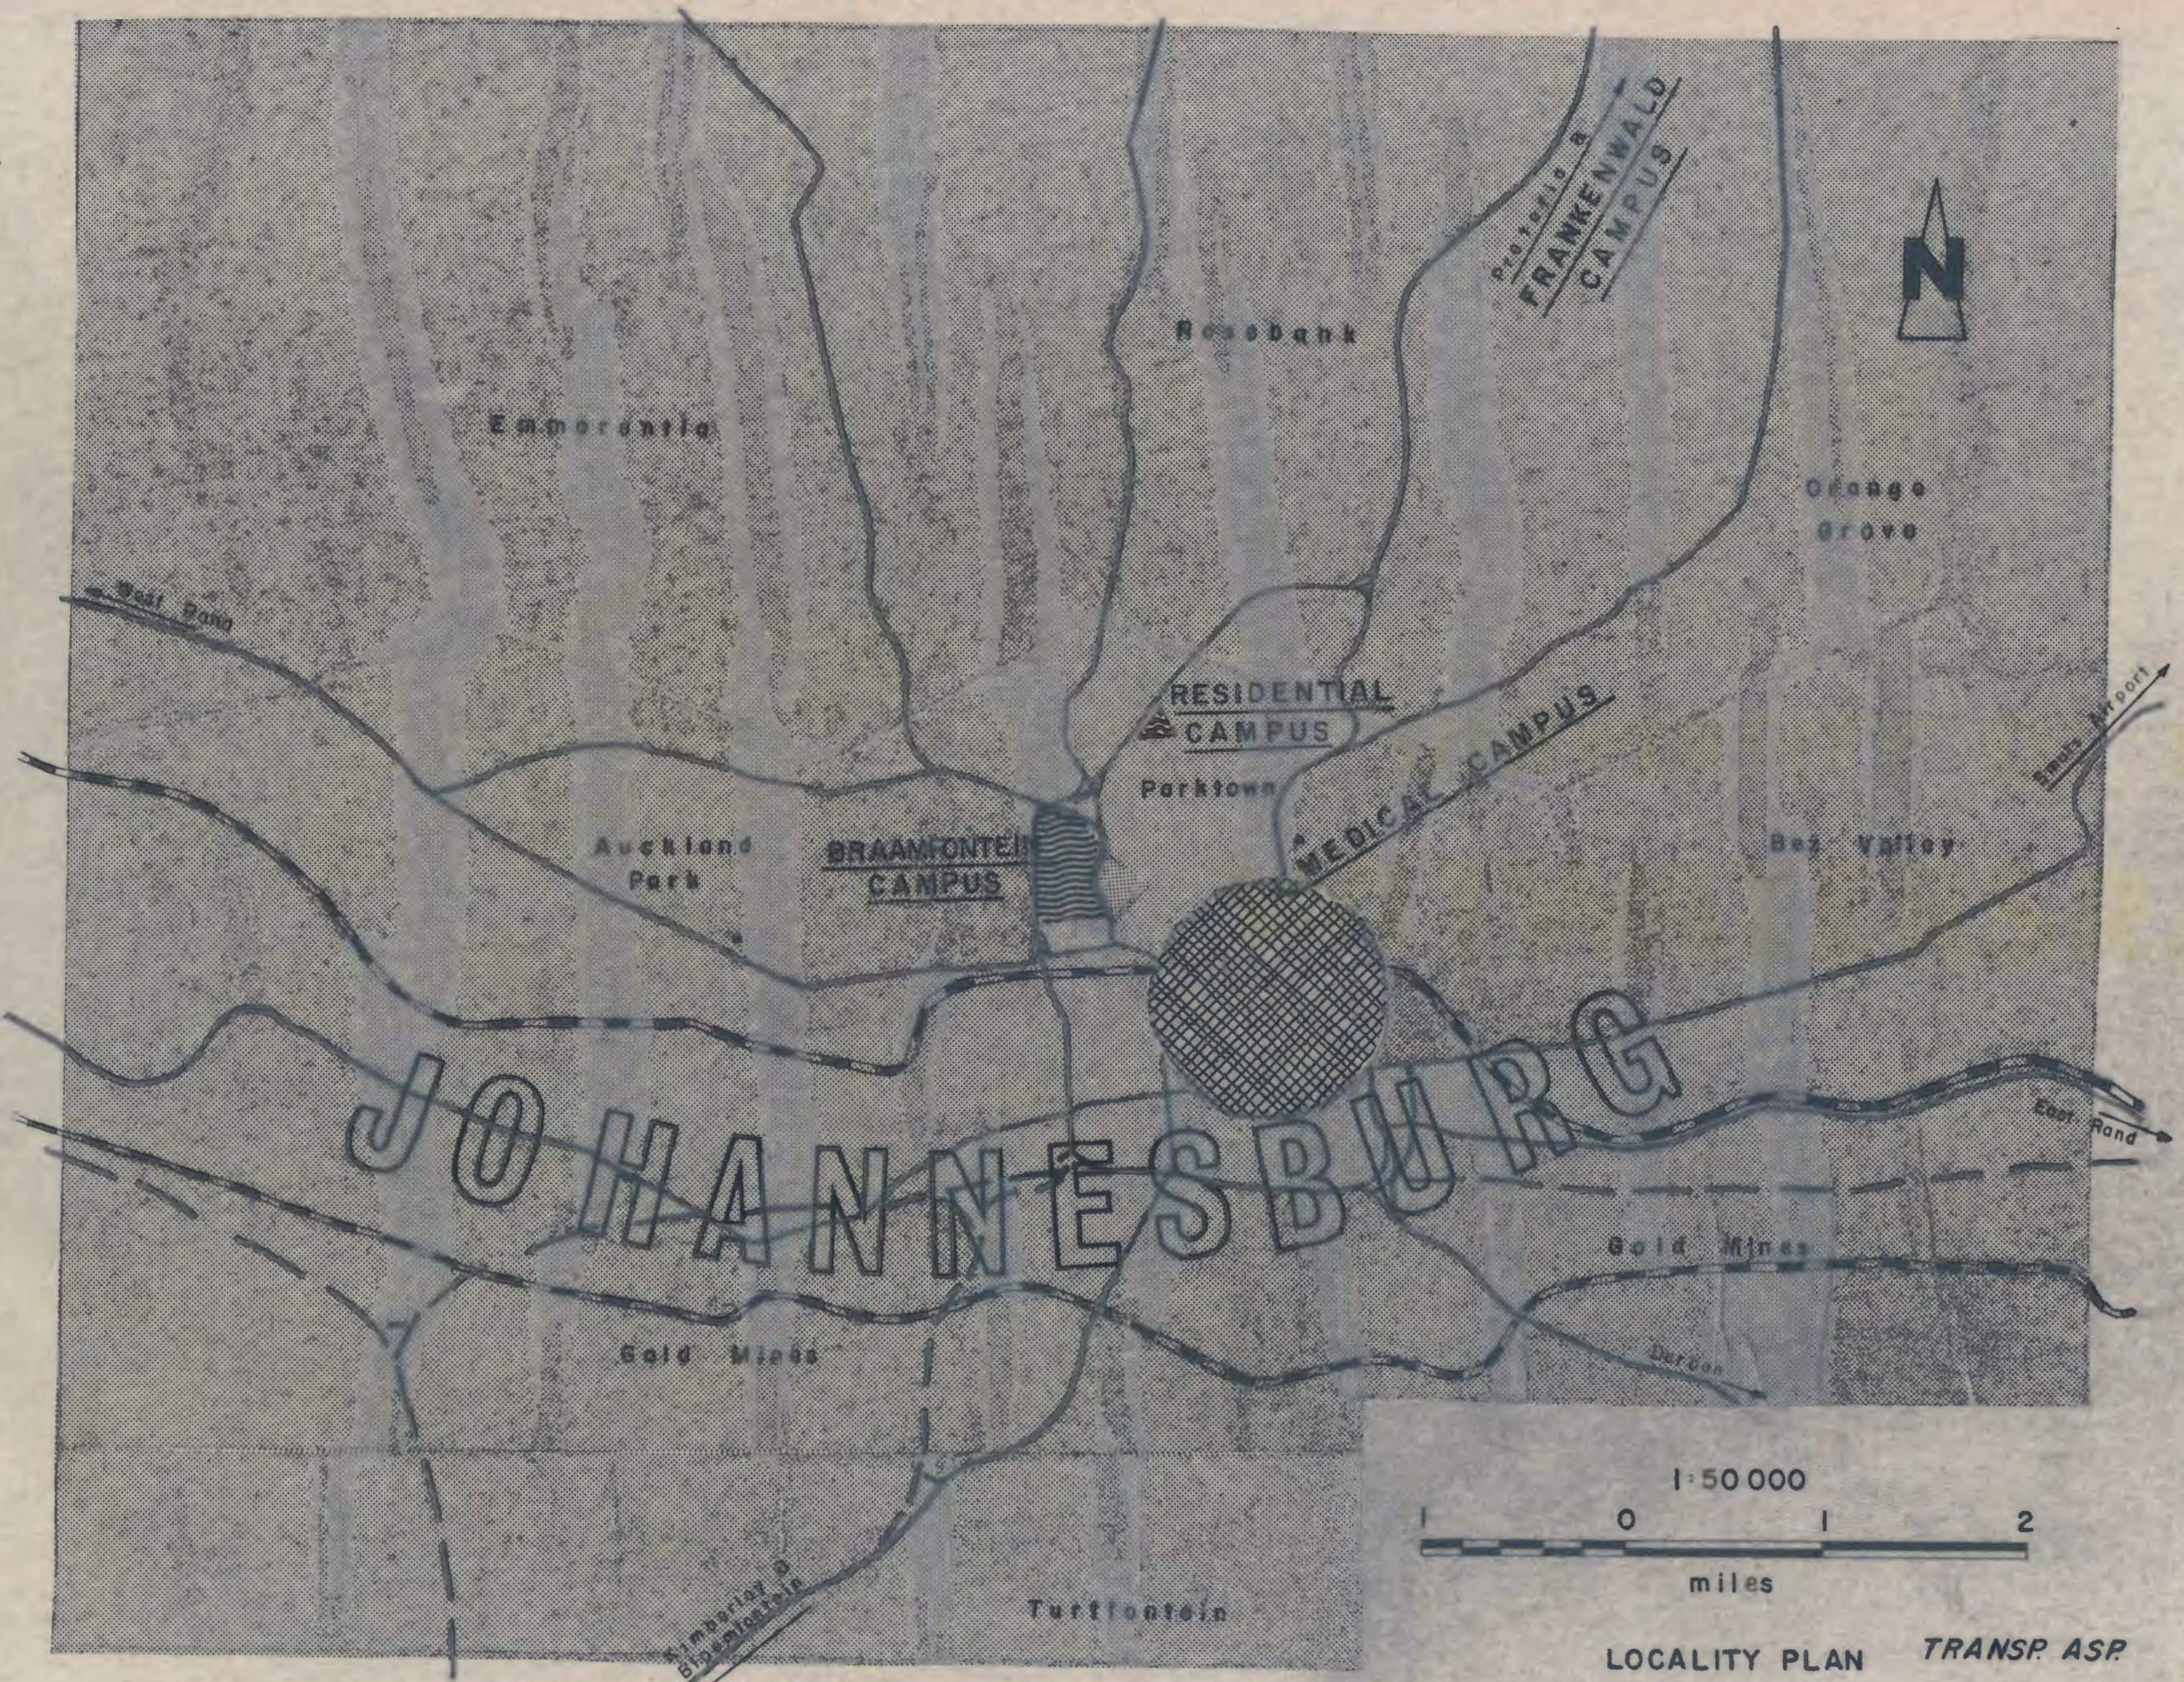

LOCALITY PLAN *TRANSP. ASP.*
SAFR. UNIVS.

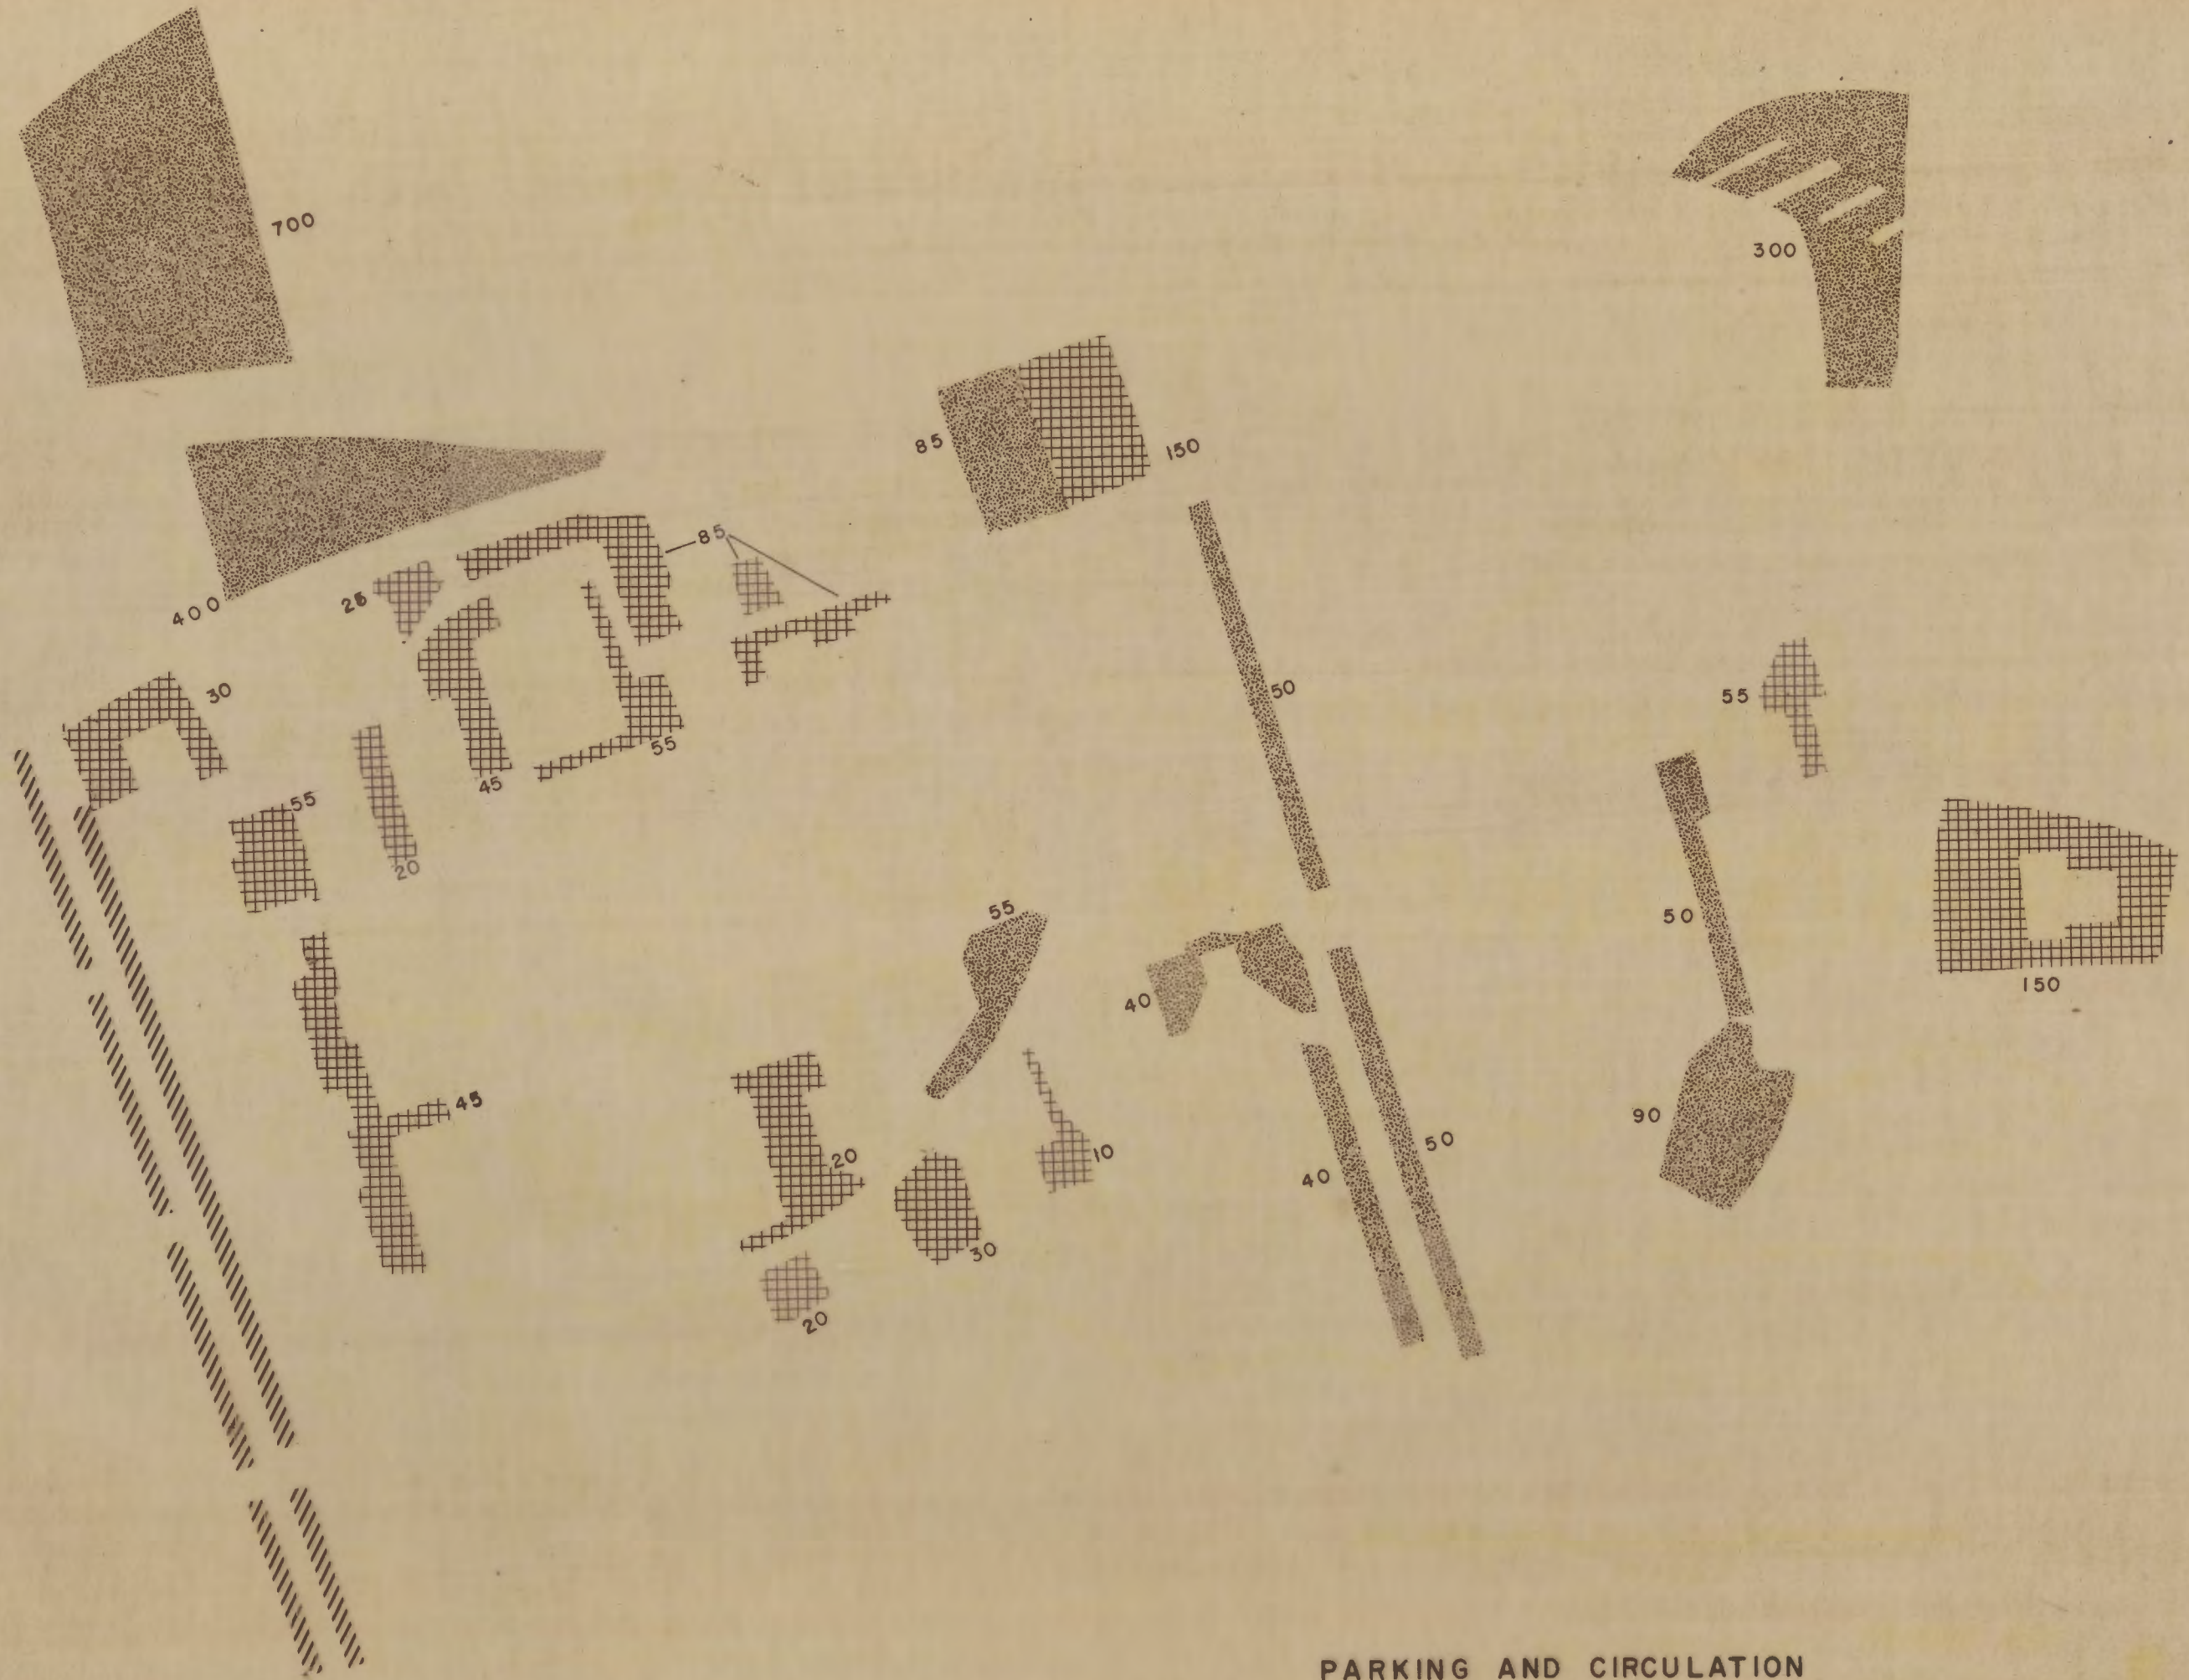

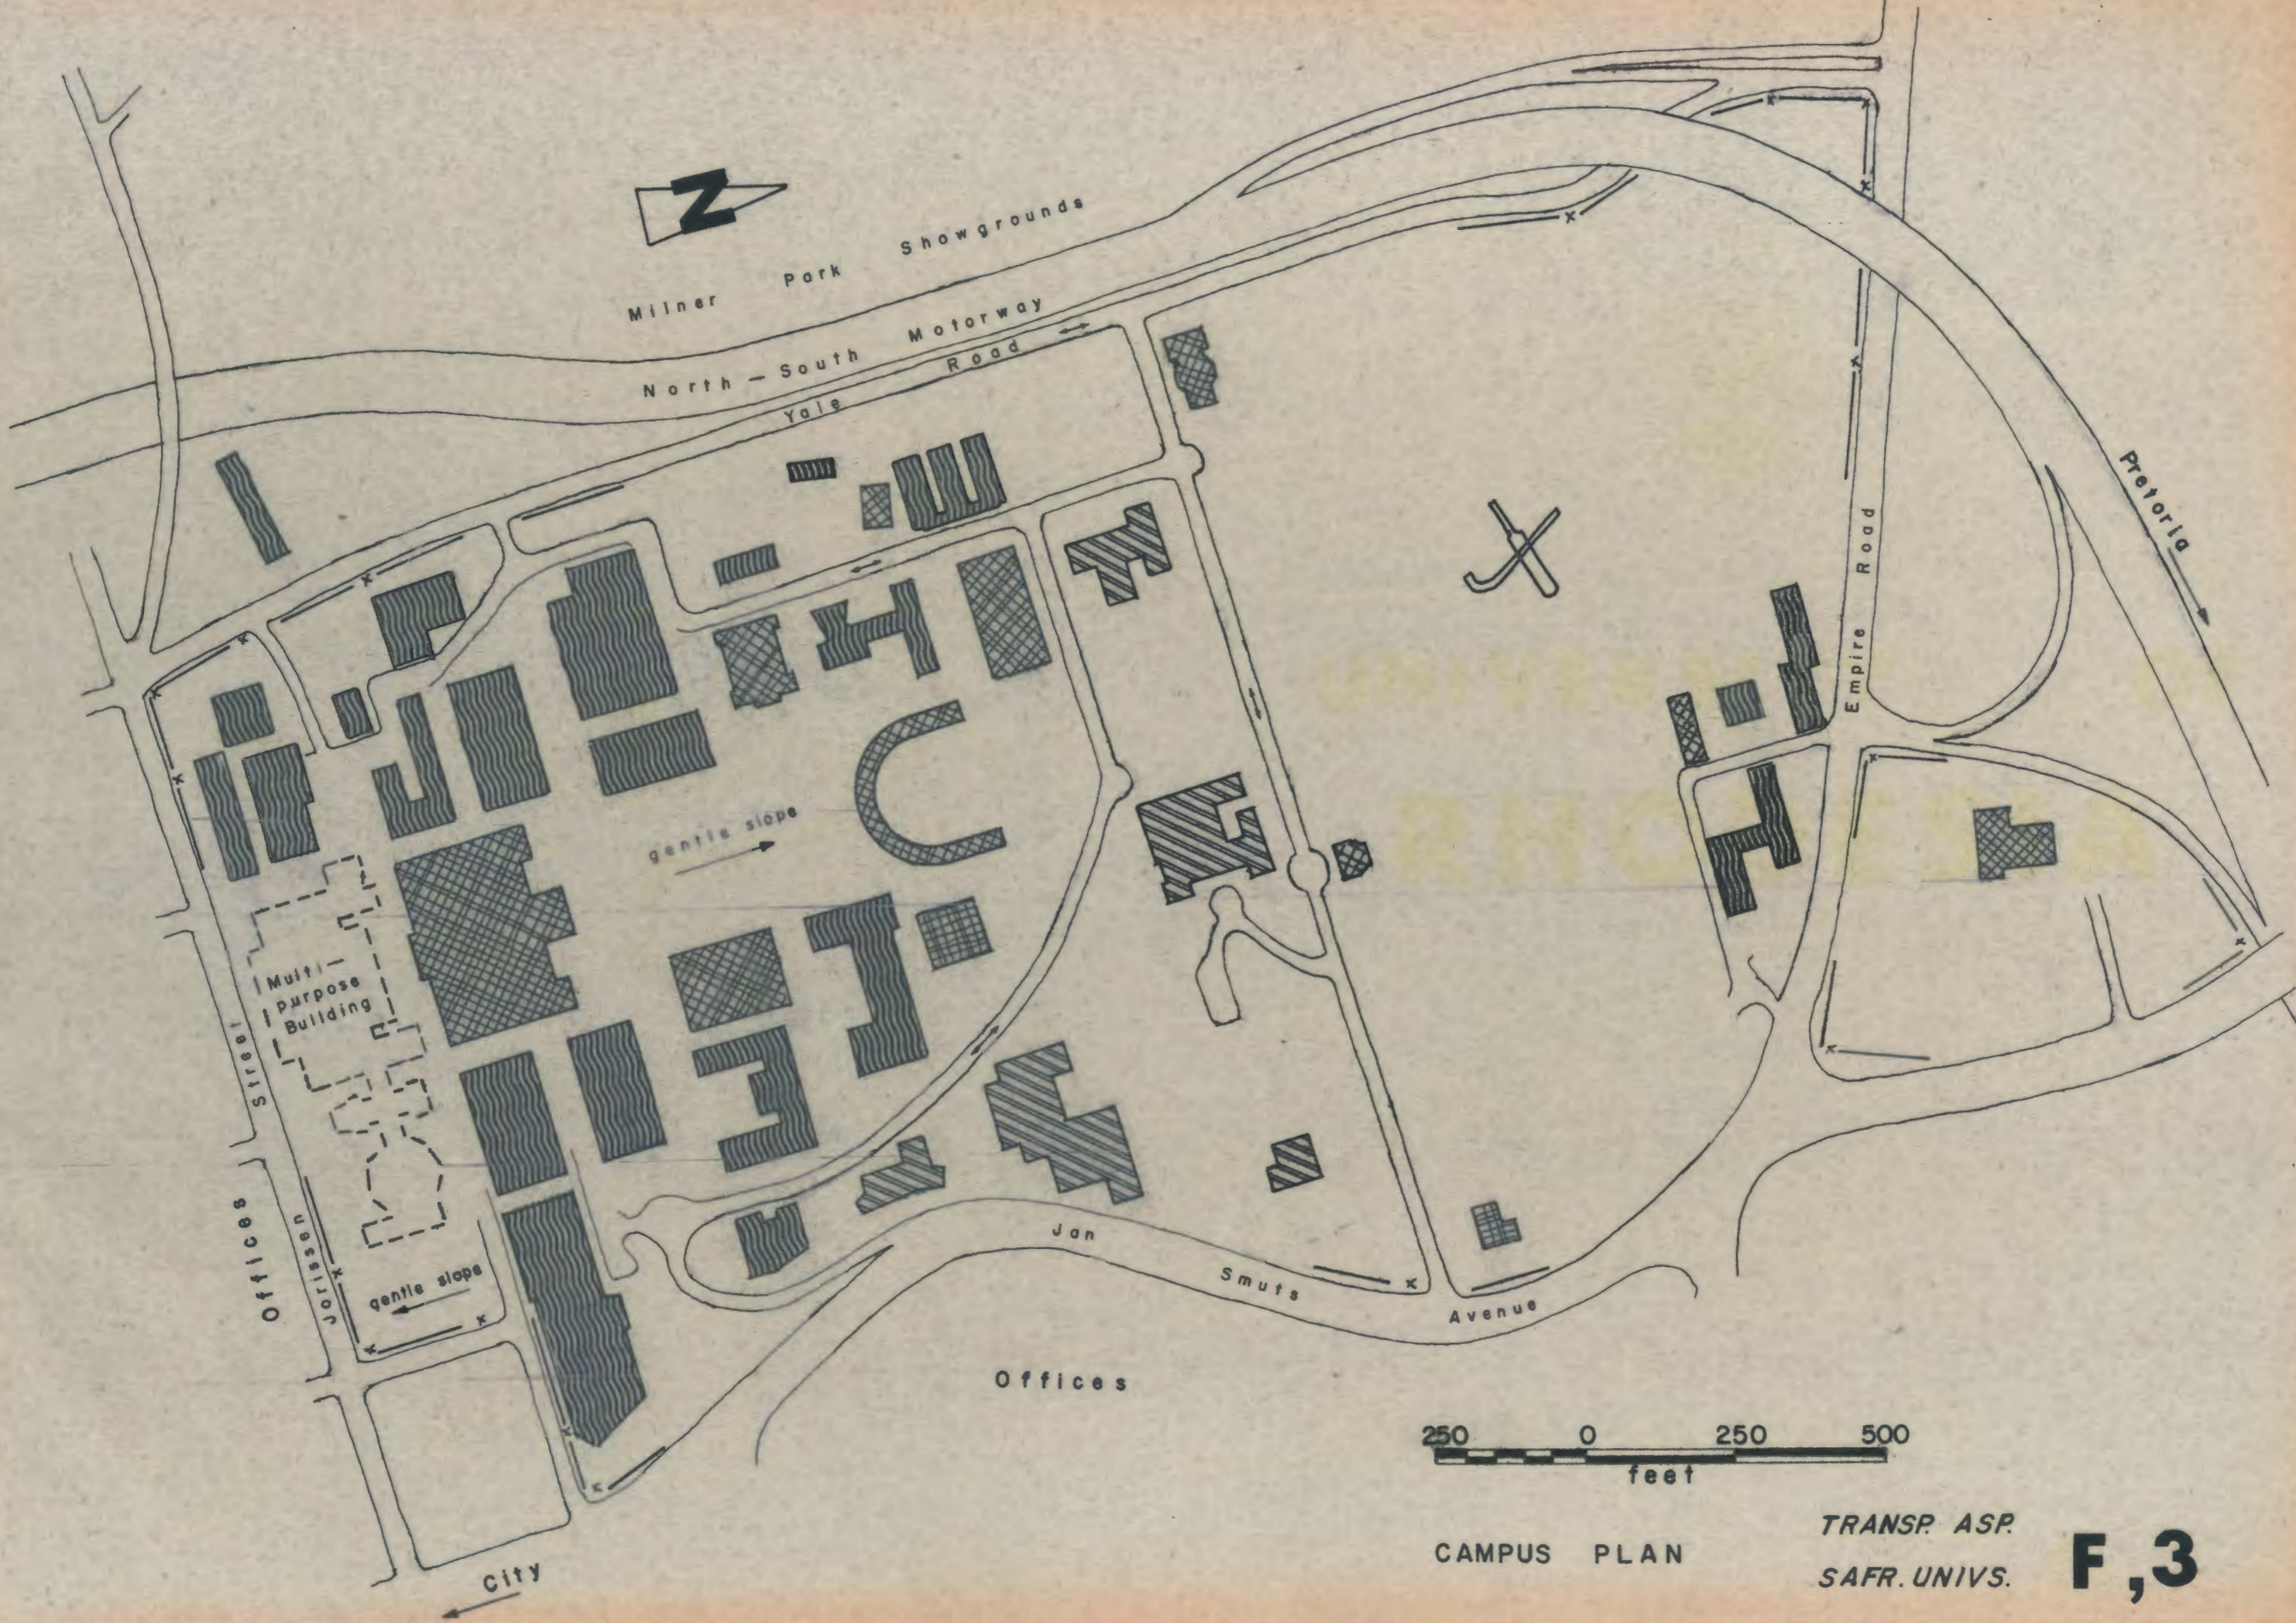

250 0 250 500
feet


CAMPUS PLAN

TRANS. ASP.
SAFR. UNIVS.


F,3



UNIVERSITY OF RHODESIA

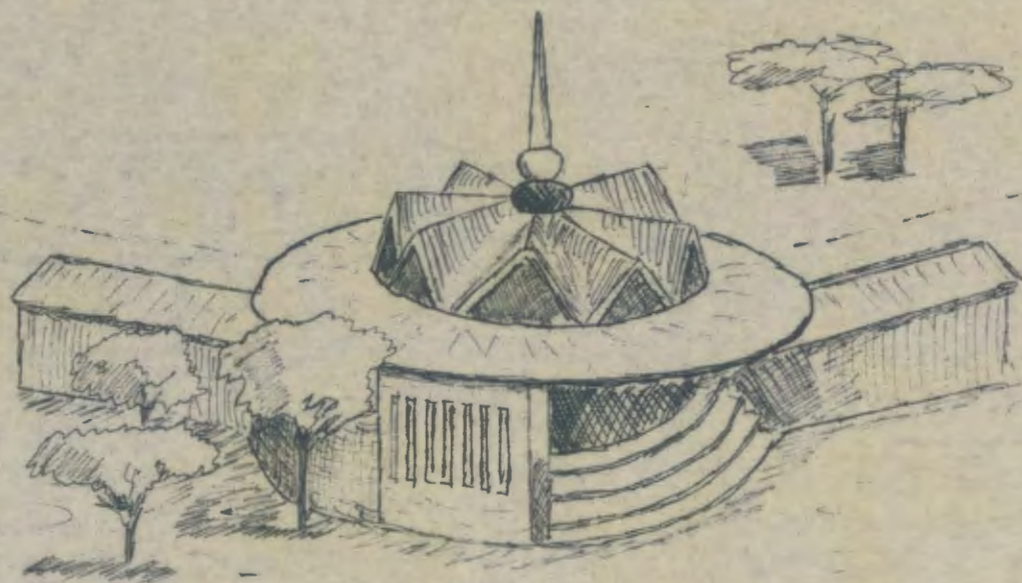

Sports Pavilion

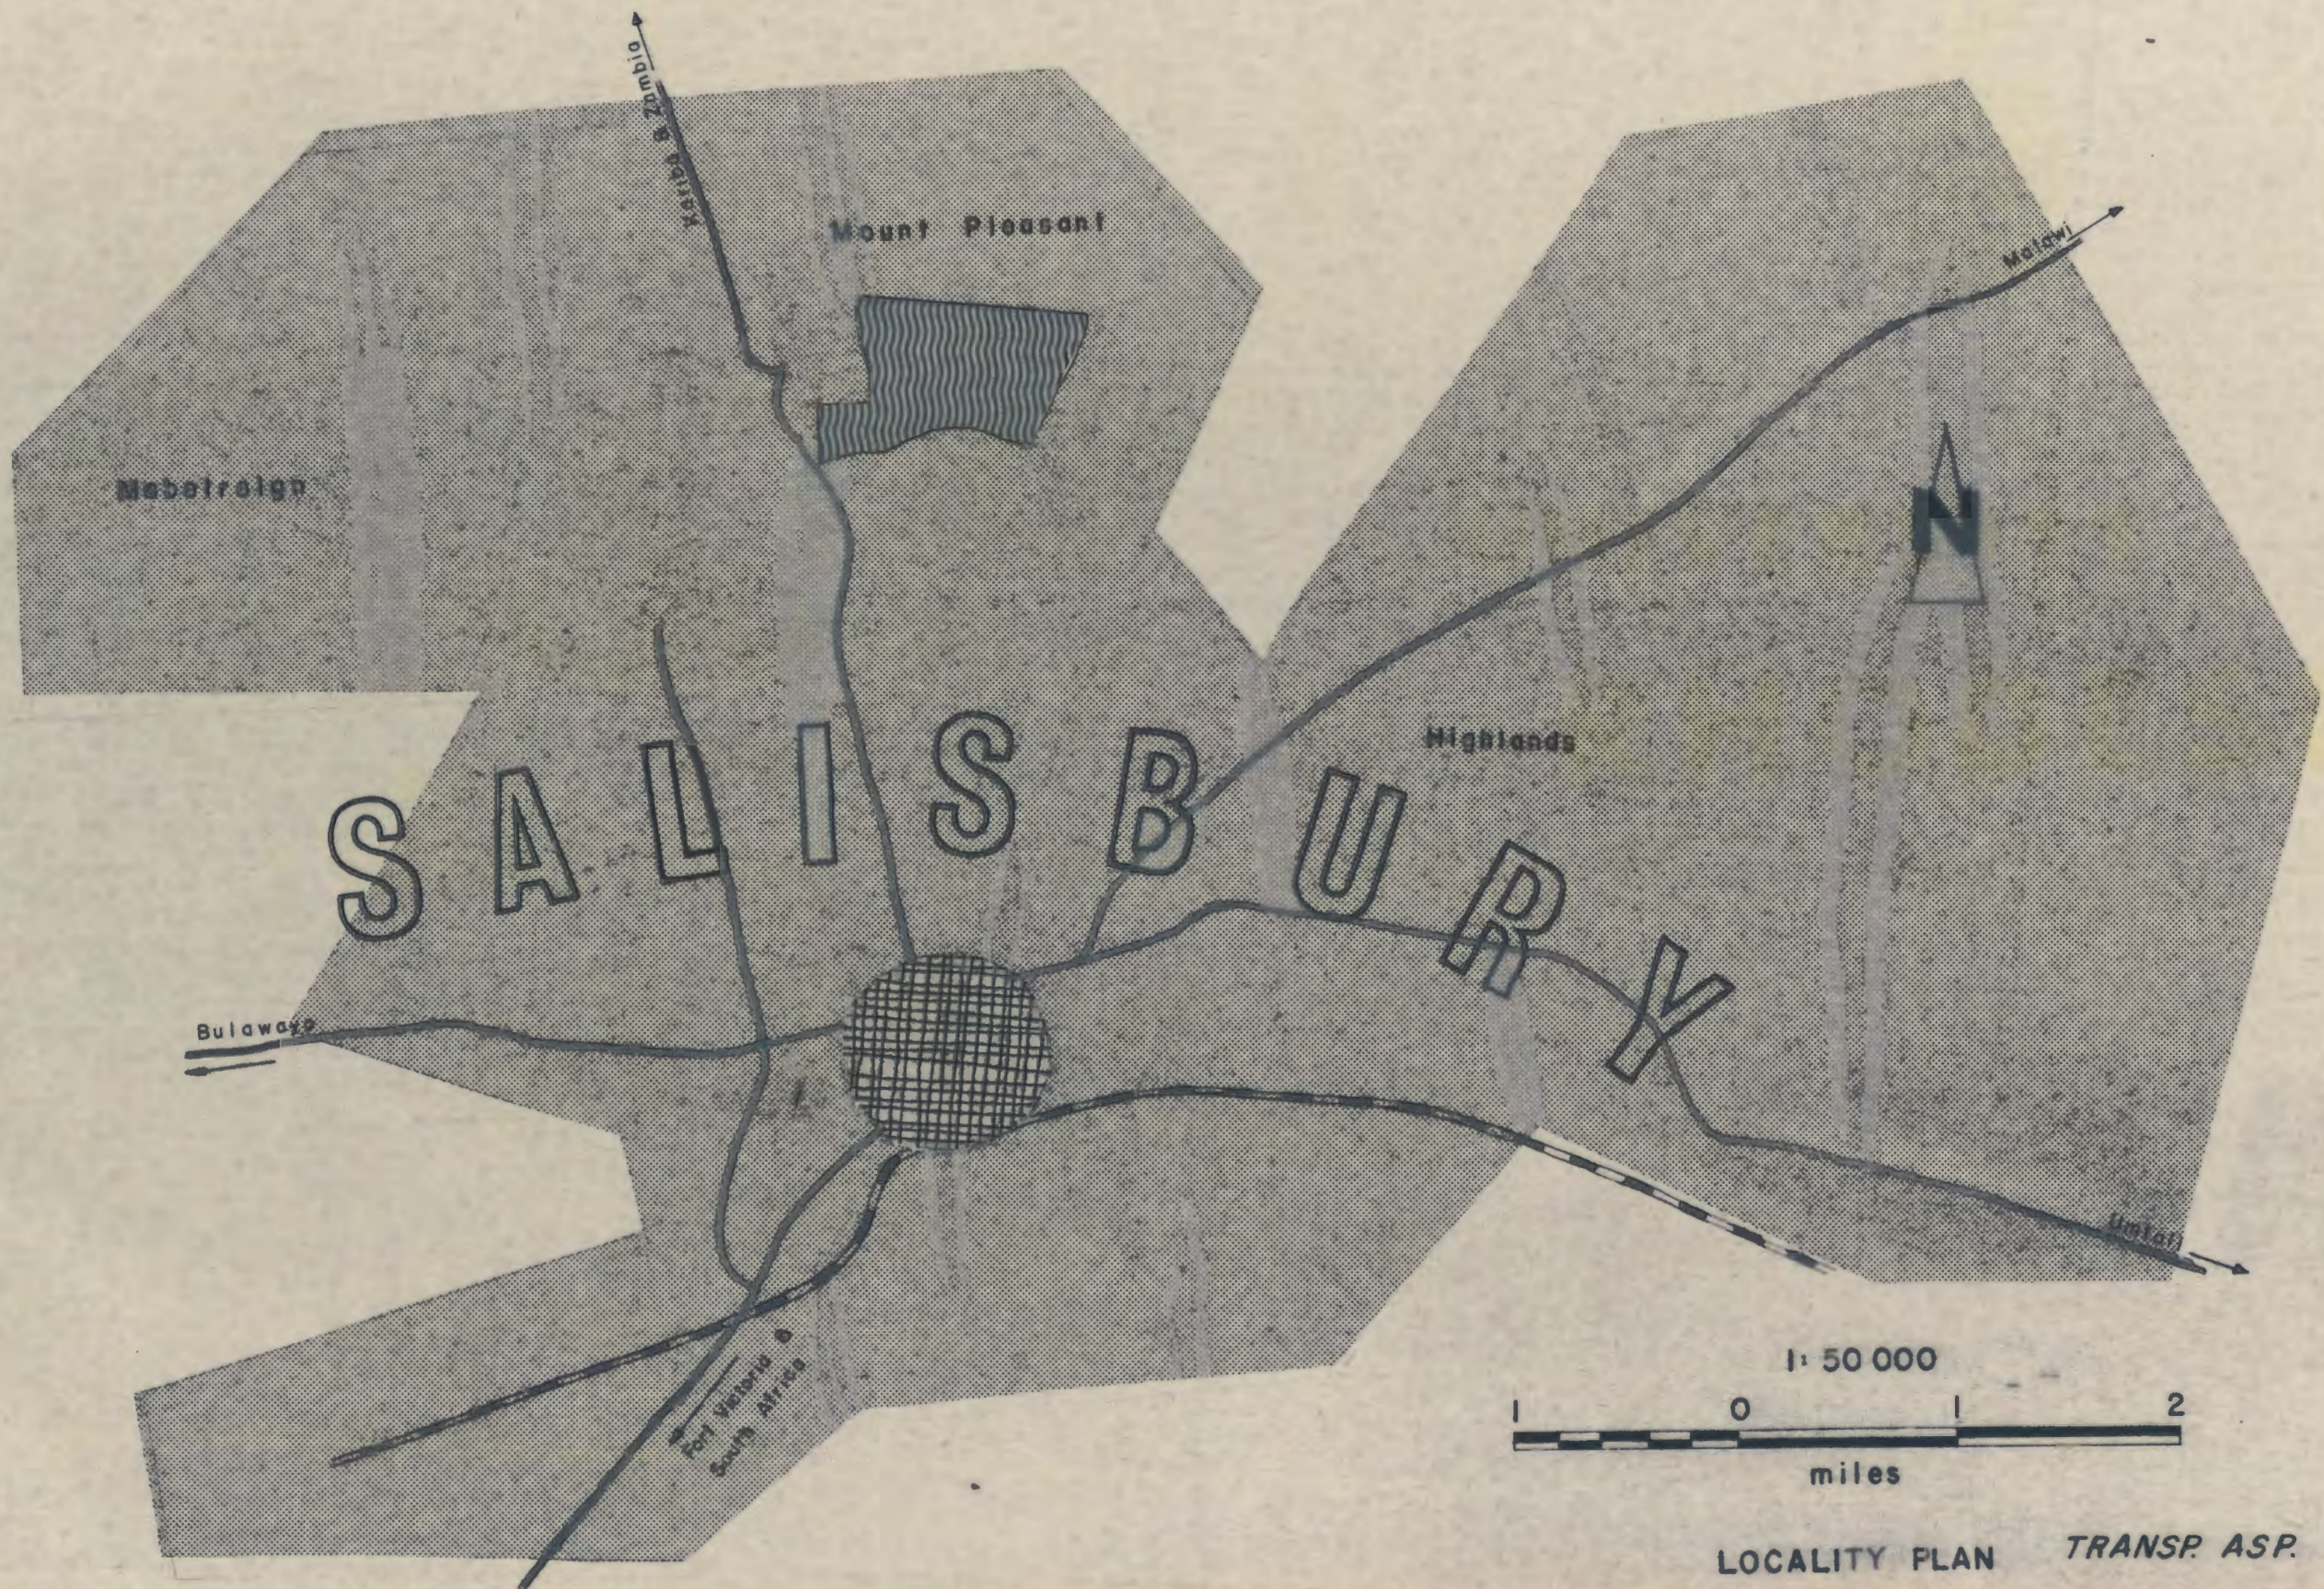

LOCALITY PLAN


TRANSP. ASP.

SAFR. UNIVS.

G, 2



PARKING AND CIRCULATION

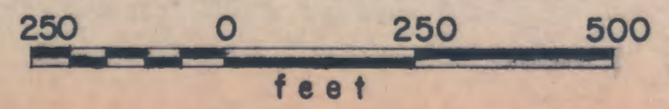

CAMPUS PLAN

TRANSP. ASP.
SAFR. UNIVS.

G,3